

Plates 1 and 2 below show the achievable visibility looking left and right at the existing access from a set-back 'x' distance of 2.4m.

**Plate 1: Visibility to the left at site access**




**Plate 2: Visibility to the right at site access**





Royal

Track

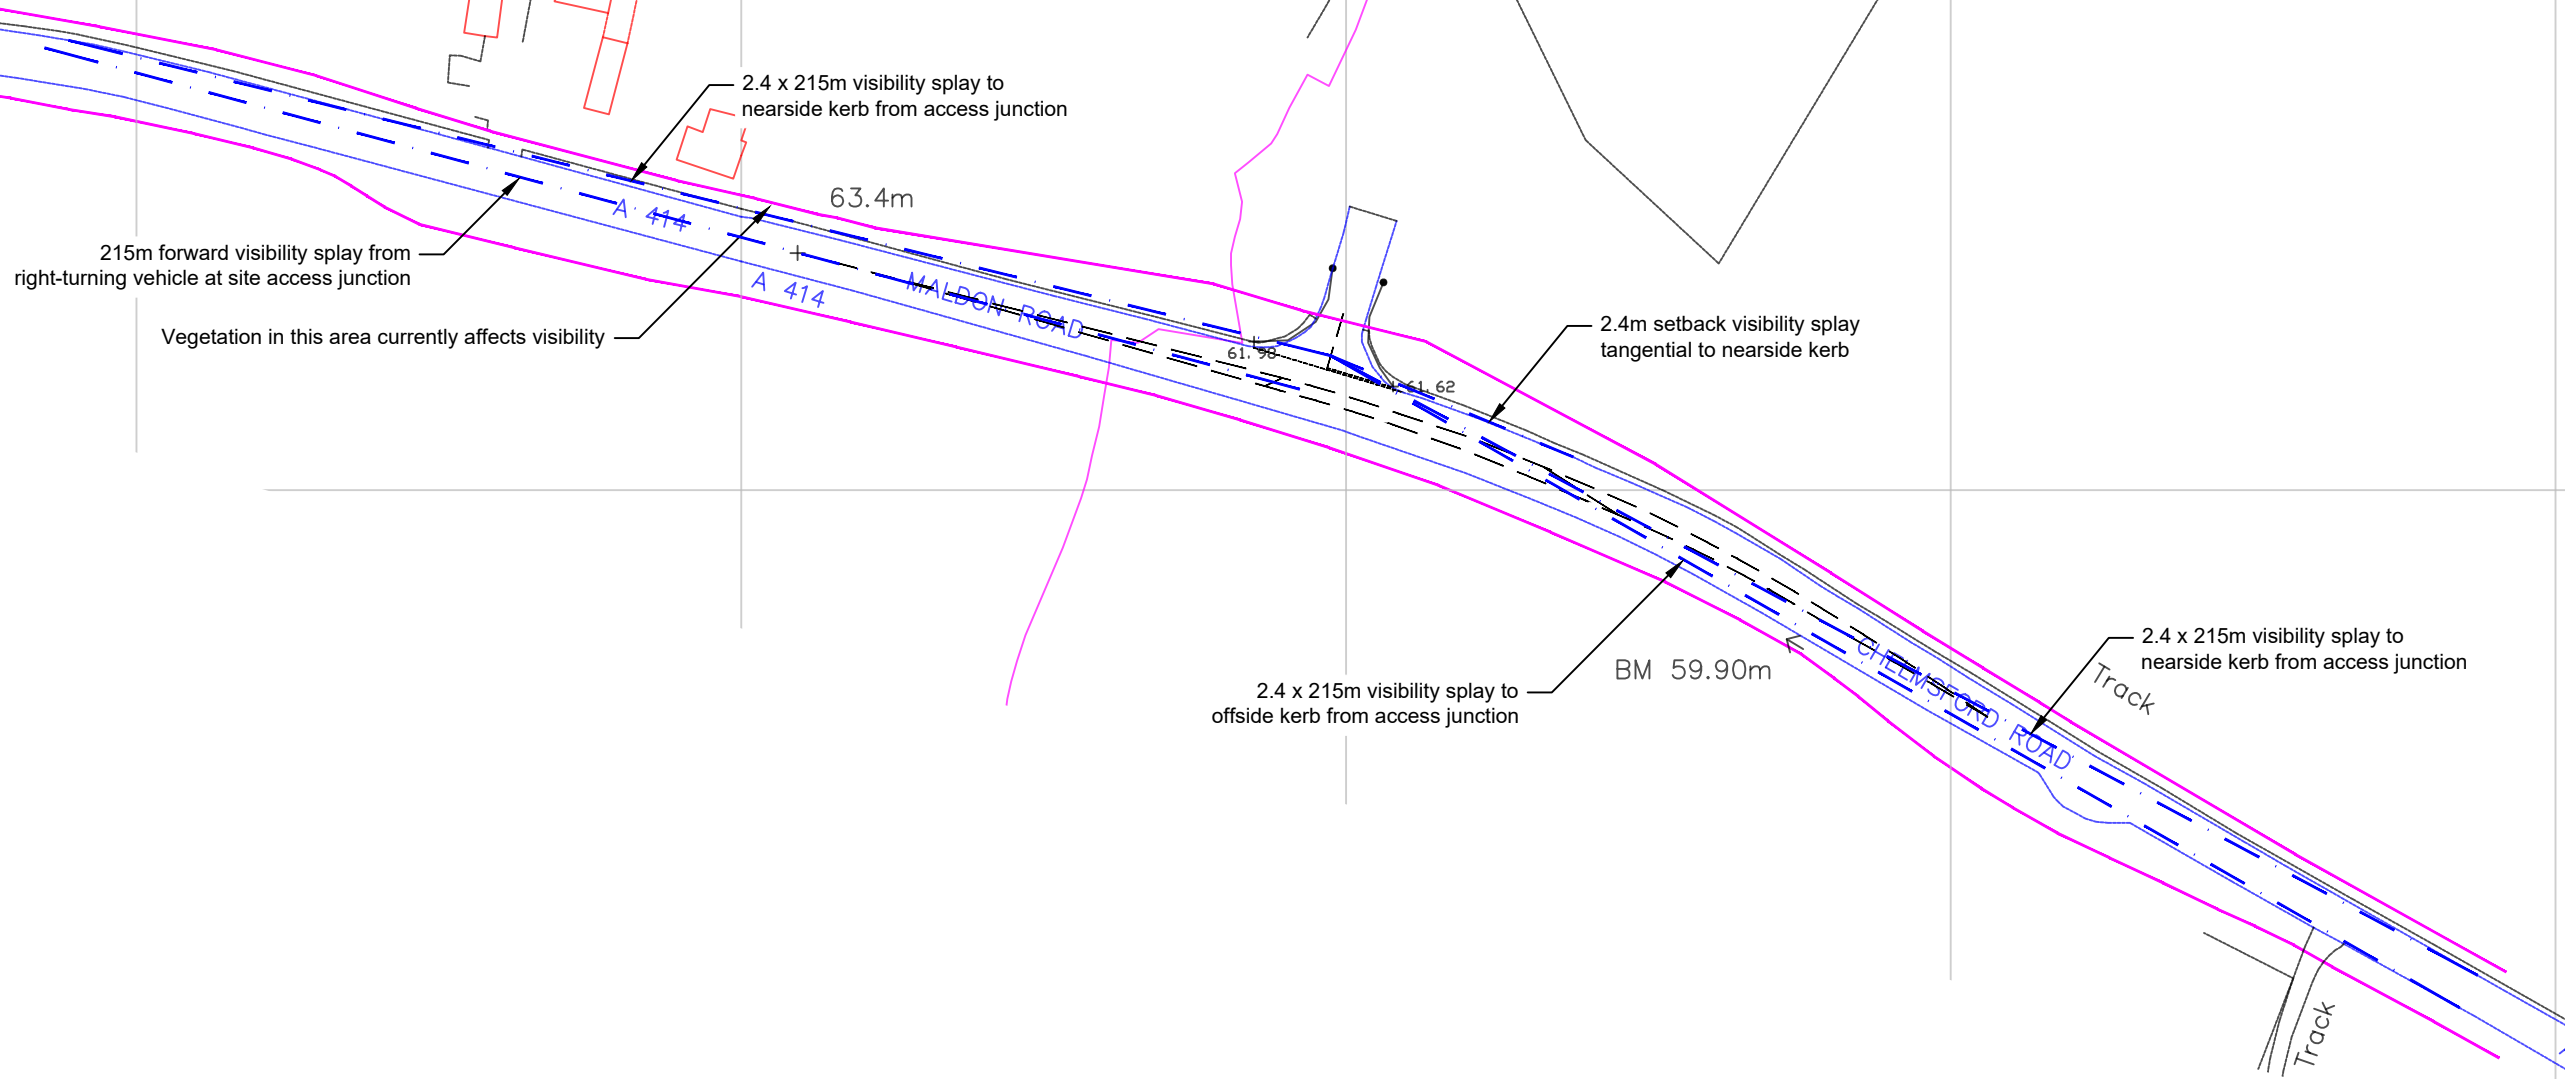

Key:

- Highway boundary
- - - Visibility splay

Rev	Description	Reviewer	Date
-----	-------------	----------	------

Drawing Title			
EXISTING ACCESS AND ACHIEVABLE VISIBILITY SPLAYS			
Rev:			-

IT Project:			
ROYAL OAK QUARRY, DANBURY			
Sheet 1 of 1			

Client:			
DANBURY AGGREGATES LTD			
			A3


Drawing No:	CAD File:
IT2539/SK/01	IT 2539_SK_01.dwg

Date:	Scale:
MAR 2024	1:1250

Drawn By:	Approved By:
LS	JB

Notes:  
Dimensions should not be scaled from this drawing.  
The contents of this drawing are confidential.  
should you receive this drawing in error please  
return it to Intermodal Transportation at the address  
printed.

Reproduced from Ordnance Survey Superplan Data  
Ordnance copyright (2024)  
All rights reserved.  
License No: 100030662



**Intermodal  
TRANSPORTATION**

Hunters Court  
Debden Road  
Saffron Walden  
Essex CB11 4AA

Tel: +44 (0)1799 529529  
e: enquiries@inter-modal.co.uk