

Legend

| | | | |
|--|---|--|--|
| | Promotion Boundary | | Existing Woodland |
| | Other Land under the Control of the Operator | | Water Bodies |
| | Agricultural Land within the Promotion Boundary | | 1m Contours (mAOD) |
| | | | Extent Chelmsford North East By-Pass Development |
| | | | Existing PROW |



PROJECT
Sheepcotes Quarry - Southern Extension

DRAWING TITLE
Current Situation

DATE
March 2024

SCALE
1:5,000 @ A3

DRAWING No.
PDE.ESX.SHQ.D.005A

DRAWING STATUS
FINAL




Reproduced from Ordnance Survey digital map data © Crown Copyright. All rights reserved. License number 0100031673

THIS DRAWING MAY NOT BE USED WITHOUT CONSENT OF PDE CONSULTING LTD

01284 764085 . www.pdeconsulting.co.uk

Sheepcotes Quarry - Southern Extension

Block Proposals Plan

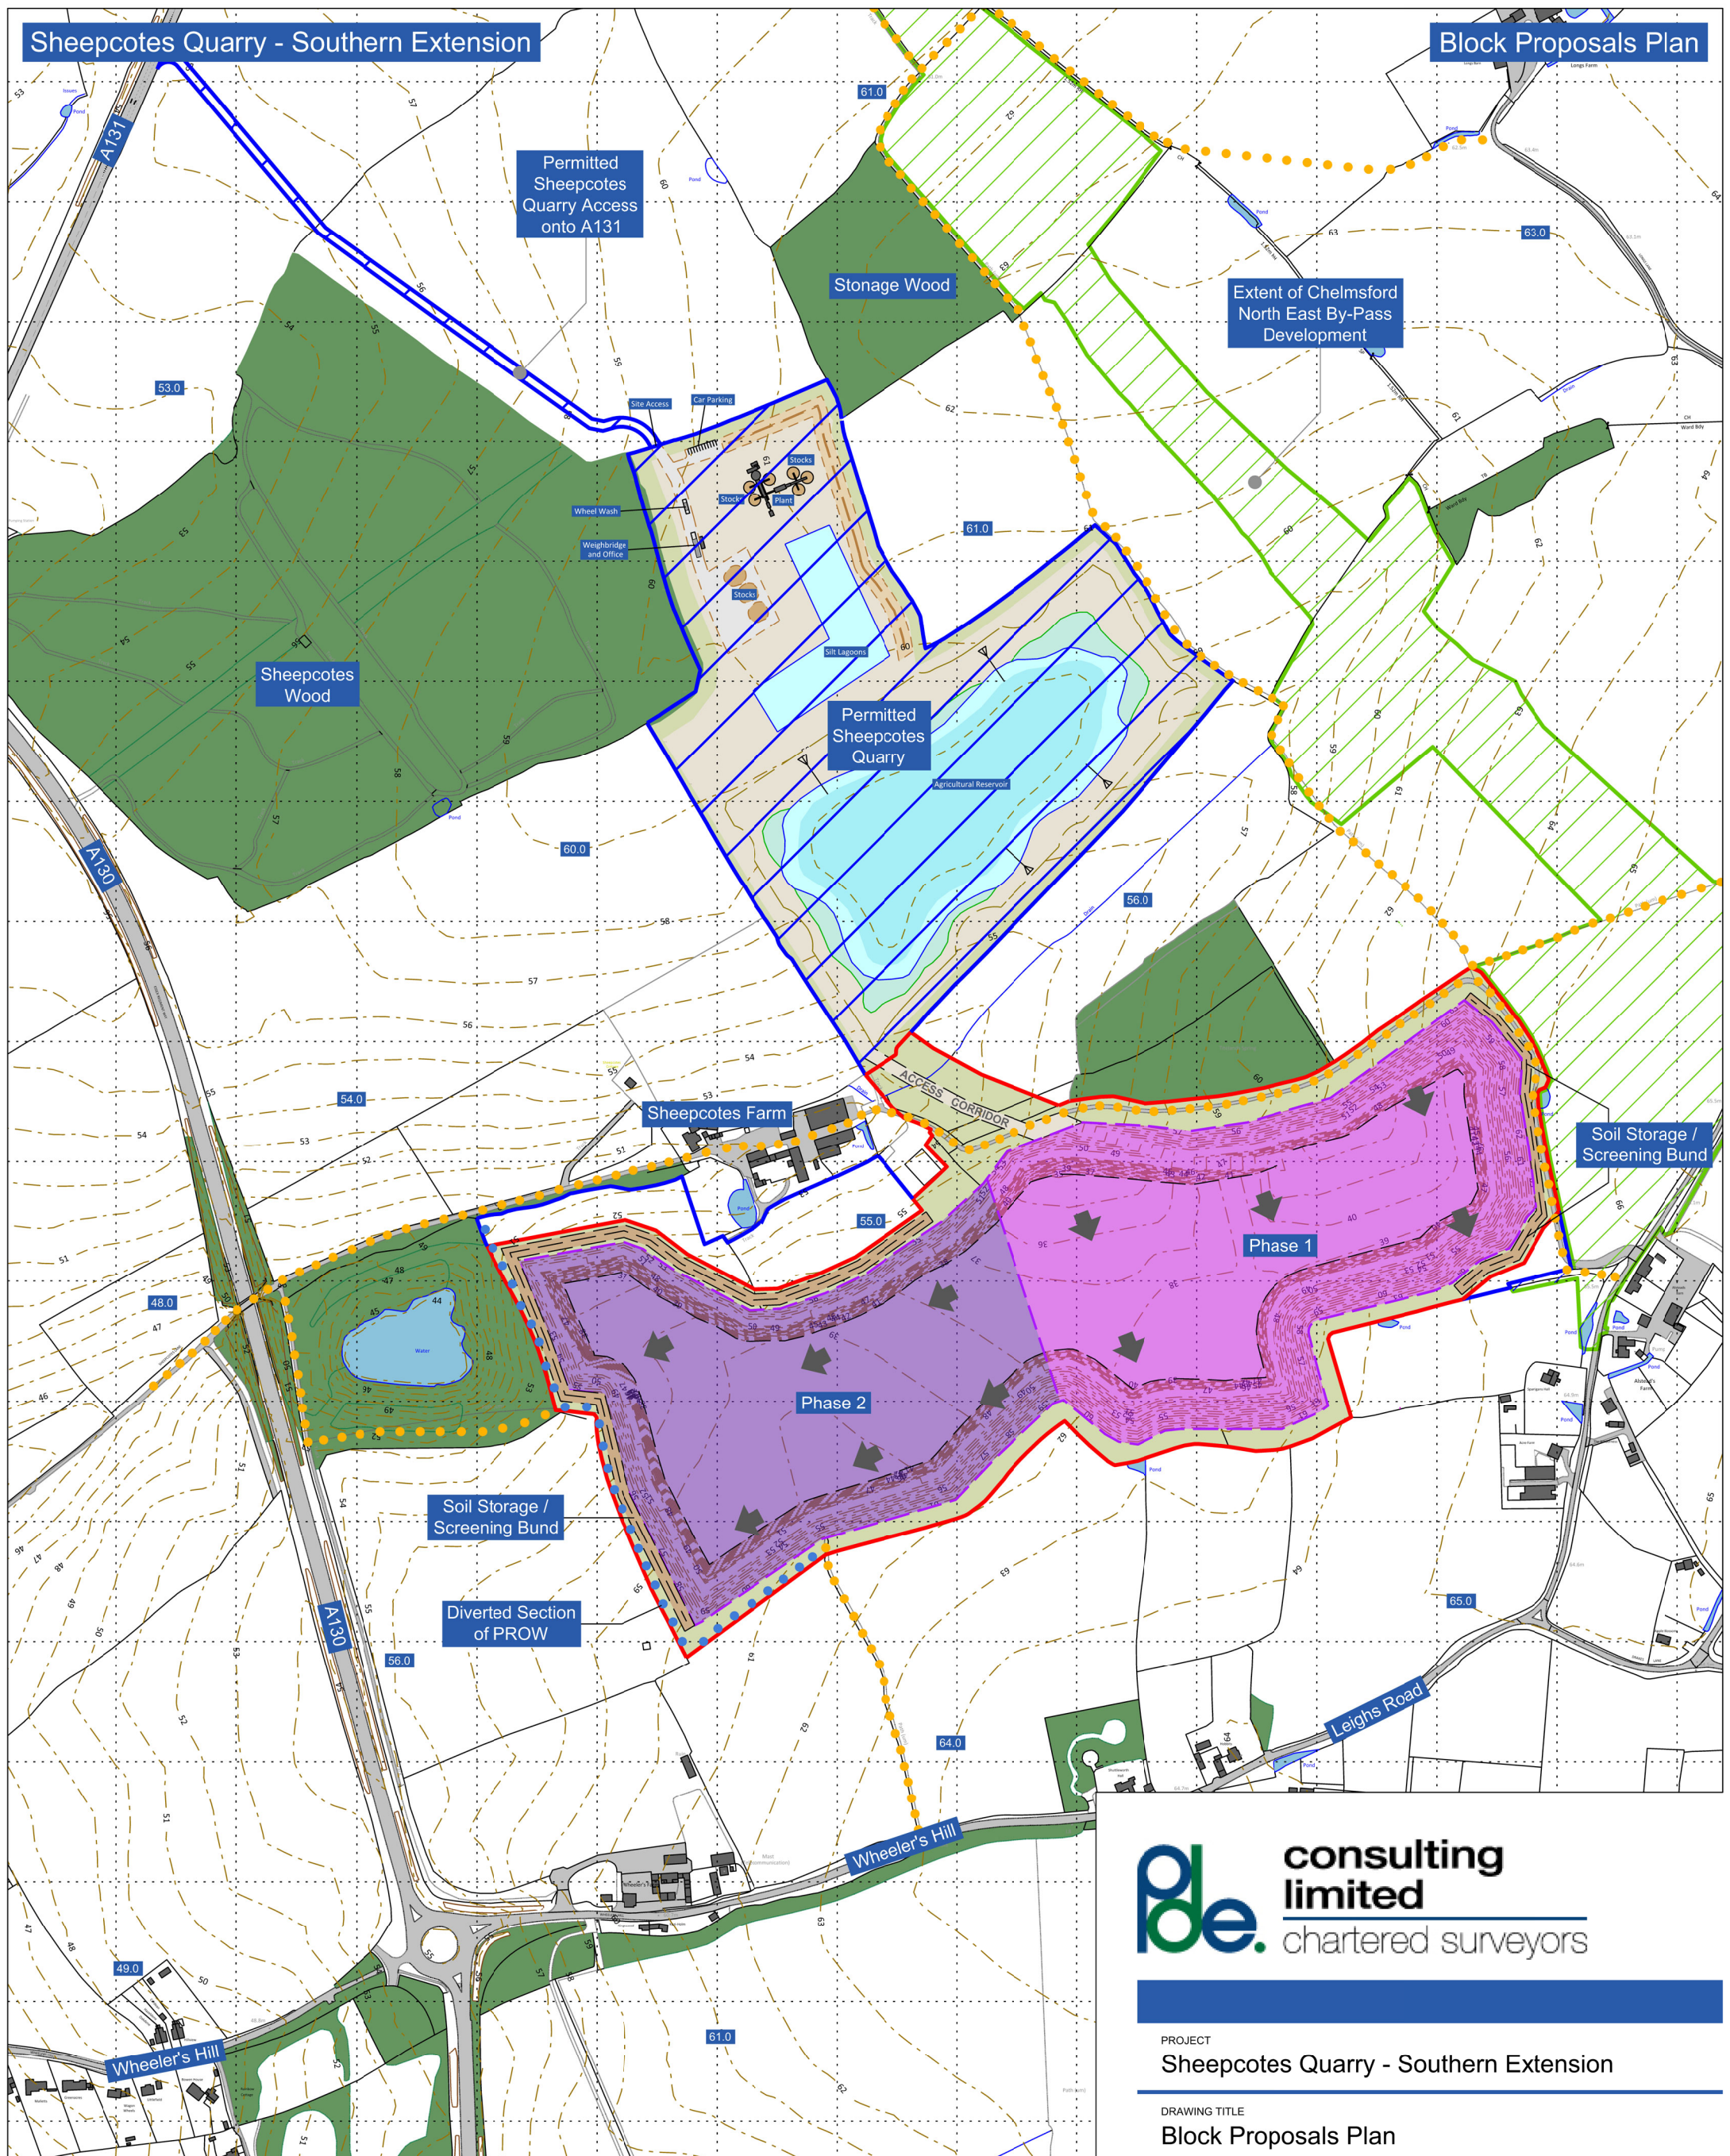

PROJECT
Sheepcotes Quarry - Southern Extension

DRAWING TITLE
Block Proposals Plan

DATE
March 2024

SCALE
1:5,000 @ A3

DRAWING No.
PDE.ESX.SHQ.D.006A

DRAWING STATUS
FINAL



Reproduced from Ordnance Survey digital map data © Crown Copyright. All rights reserved. License number 0100031673

THIS DRAWING MAY NOT BE USED WITHOUT CONSENT OF PDE CONSULTING LTD

01284 764085 . www.pdeconsulting.co.uk

Legend

- Promotion Boundary
- Other Land under the Control of the Operator
- Phases 1 - 2
- Proposed Direction of Working
- Soil Screening / Storage Bunds
- Existing Woodland
- Water Bodies
- 1m Contours (mAOD)
- Extent Chelmsford North East By-Pass Development
- Existing PROW
- Proposed Temporary PROW Diversion

