

Legend	
	Promotion Boundary
	Other Land under the Control of the Operator
	Extent Chelmsford North East By-Pass Development
	Existing Woodland
	Water Bodies
	Agricultural Land within the Promotion Boundary
	1m Contours (mAOD)



PROJECT  
**Sheepcotes Quarry - Western Extension**

DRAWING TITLE  
**Current Situation**

DATE  
**March 2024**

SCALE  
**1:5,000 @ A3**

DRAWING No.  
**PDE.ESX.SHQ.D.002A**

DRAWING STATUS  
**FINAL**




Reproduced from Ordnance Survey digital map data © Crown Copyright. All rights reserved. License number 0100031673

THIS DRAWING MAY NOT BE USED WITHOUT CONSENT OF PDE CONSULTING LTD

01284 764085 . www.pdeconsulting.co.uk

Sheepcotes Quarry - Western Extension

Block Proposals Plan

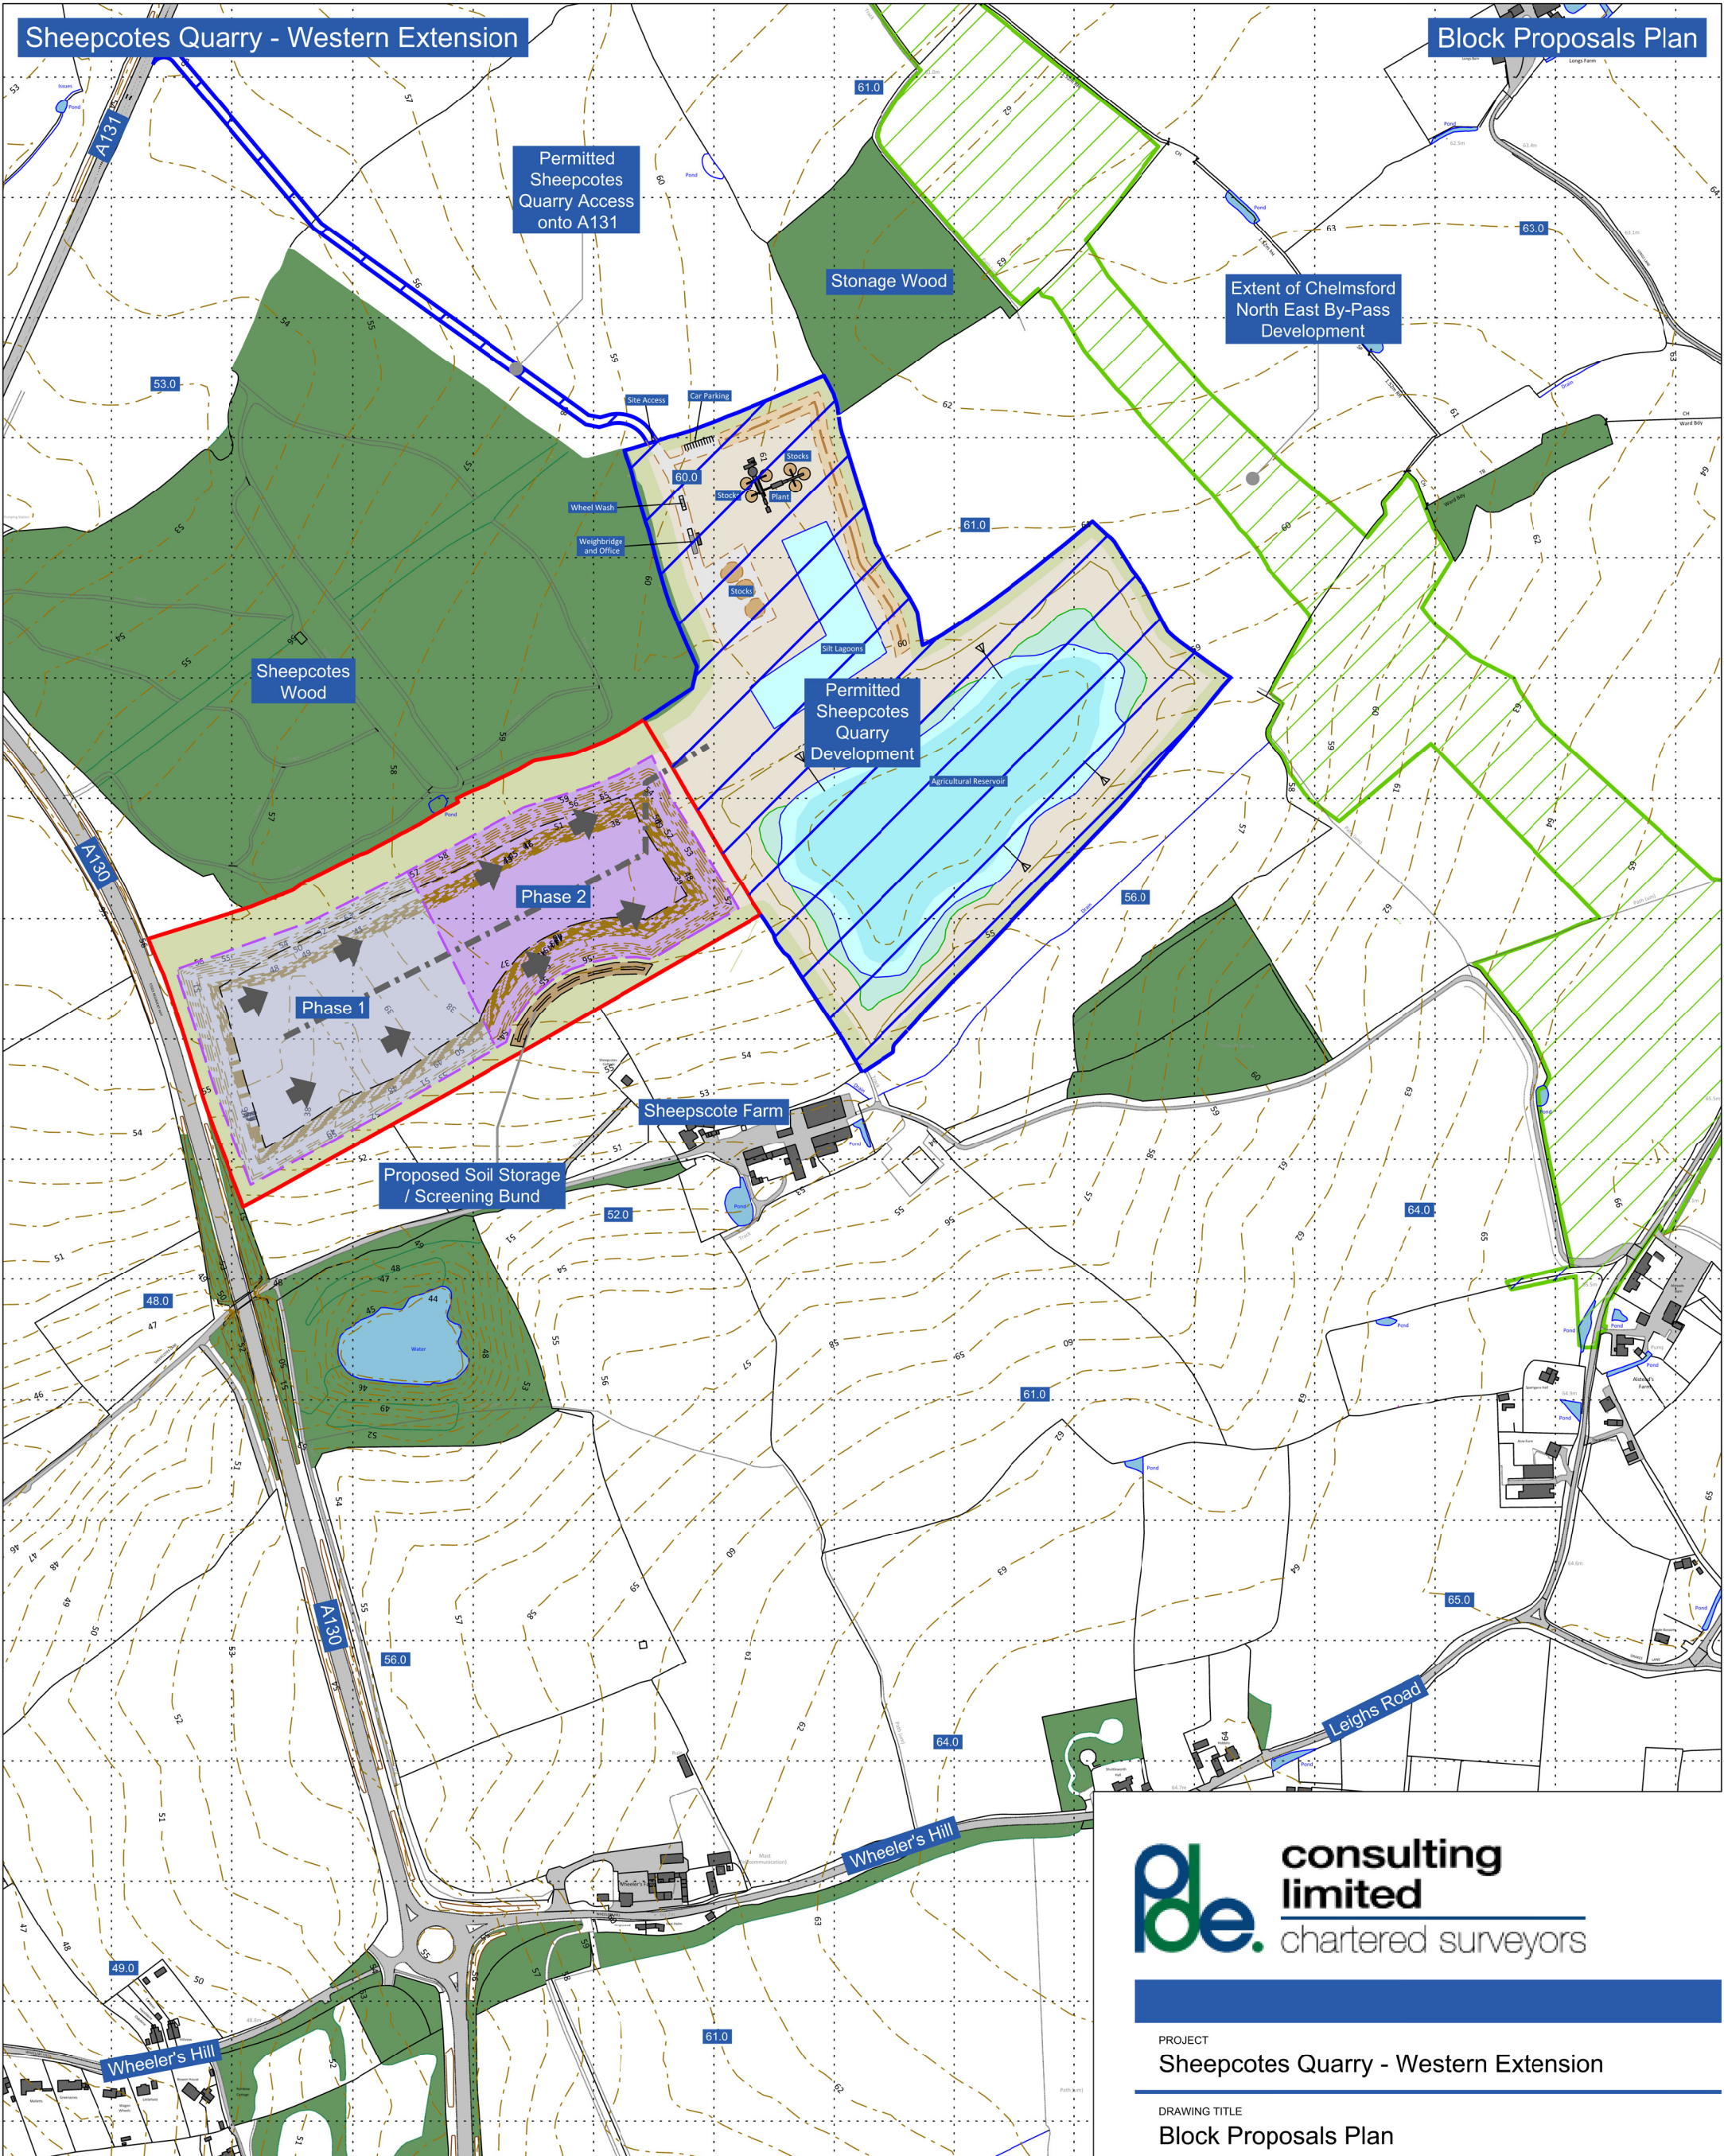

- Legend**
- Promotion Boundary
  - Other Land under the Control of the Operator
  - Phases 1 - 2
  - Proposed Direction of Working

- Soil Screening / Storage Bunds
- Proposed Internal Access to Existing Sheepcotes Quarry Plant Site
- Existing Woodland
- Water Bodies

- 1m Contours (mAO)
- Extent Chelmsford North East By-Pass Development
- Existing PROW



PROJECT  
Sheepcotes Quarry - Western Extension

DRAWING TITLE  
Block Proposals Plan

DATE  
March 2024

SCALE  
1:5,000 @ A3

DRAWING No.  
PDE.ESX.SHQ.D.003A


DRAWING STATUS  
FINAL



Reproduced from Ordnance Survey digital map data © Crown Copyright. All rights reserved. License number 0100031673

THIS DRAWING MAY NOT BE USED WITHOUT CONSENT OF PDE CONSULTING LTD

01284 764085 · www.pdeconsulting.co.uk

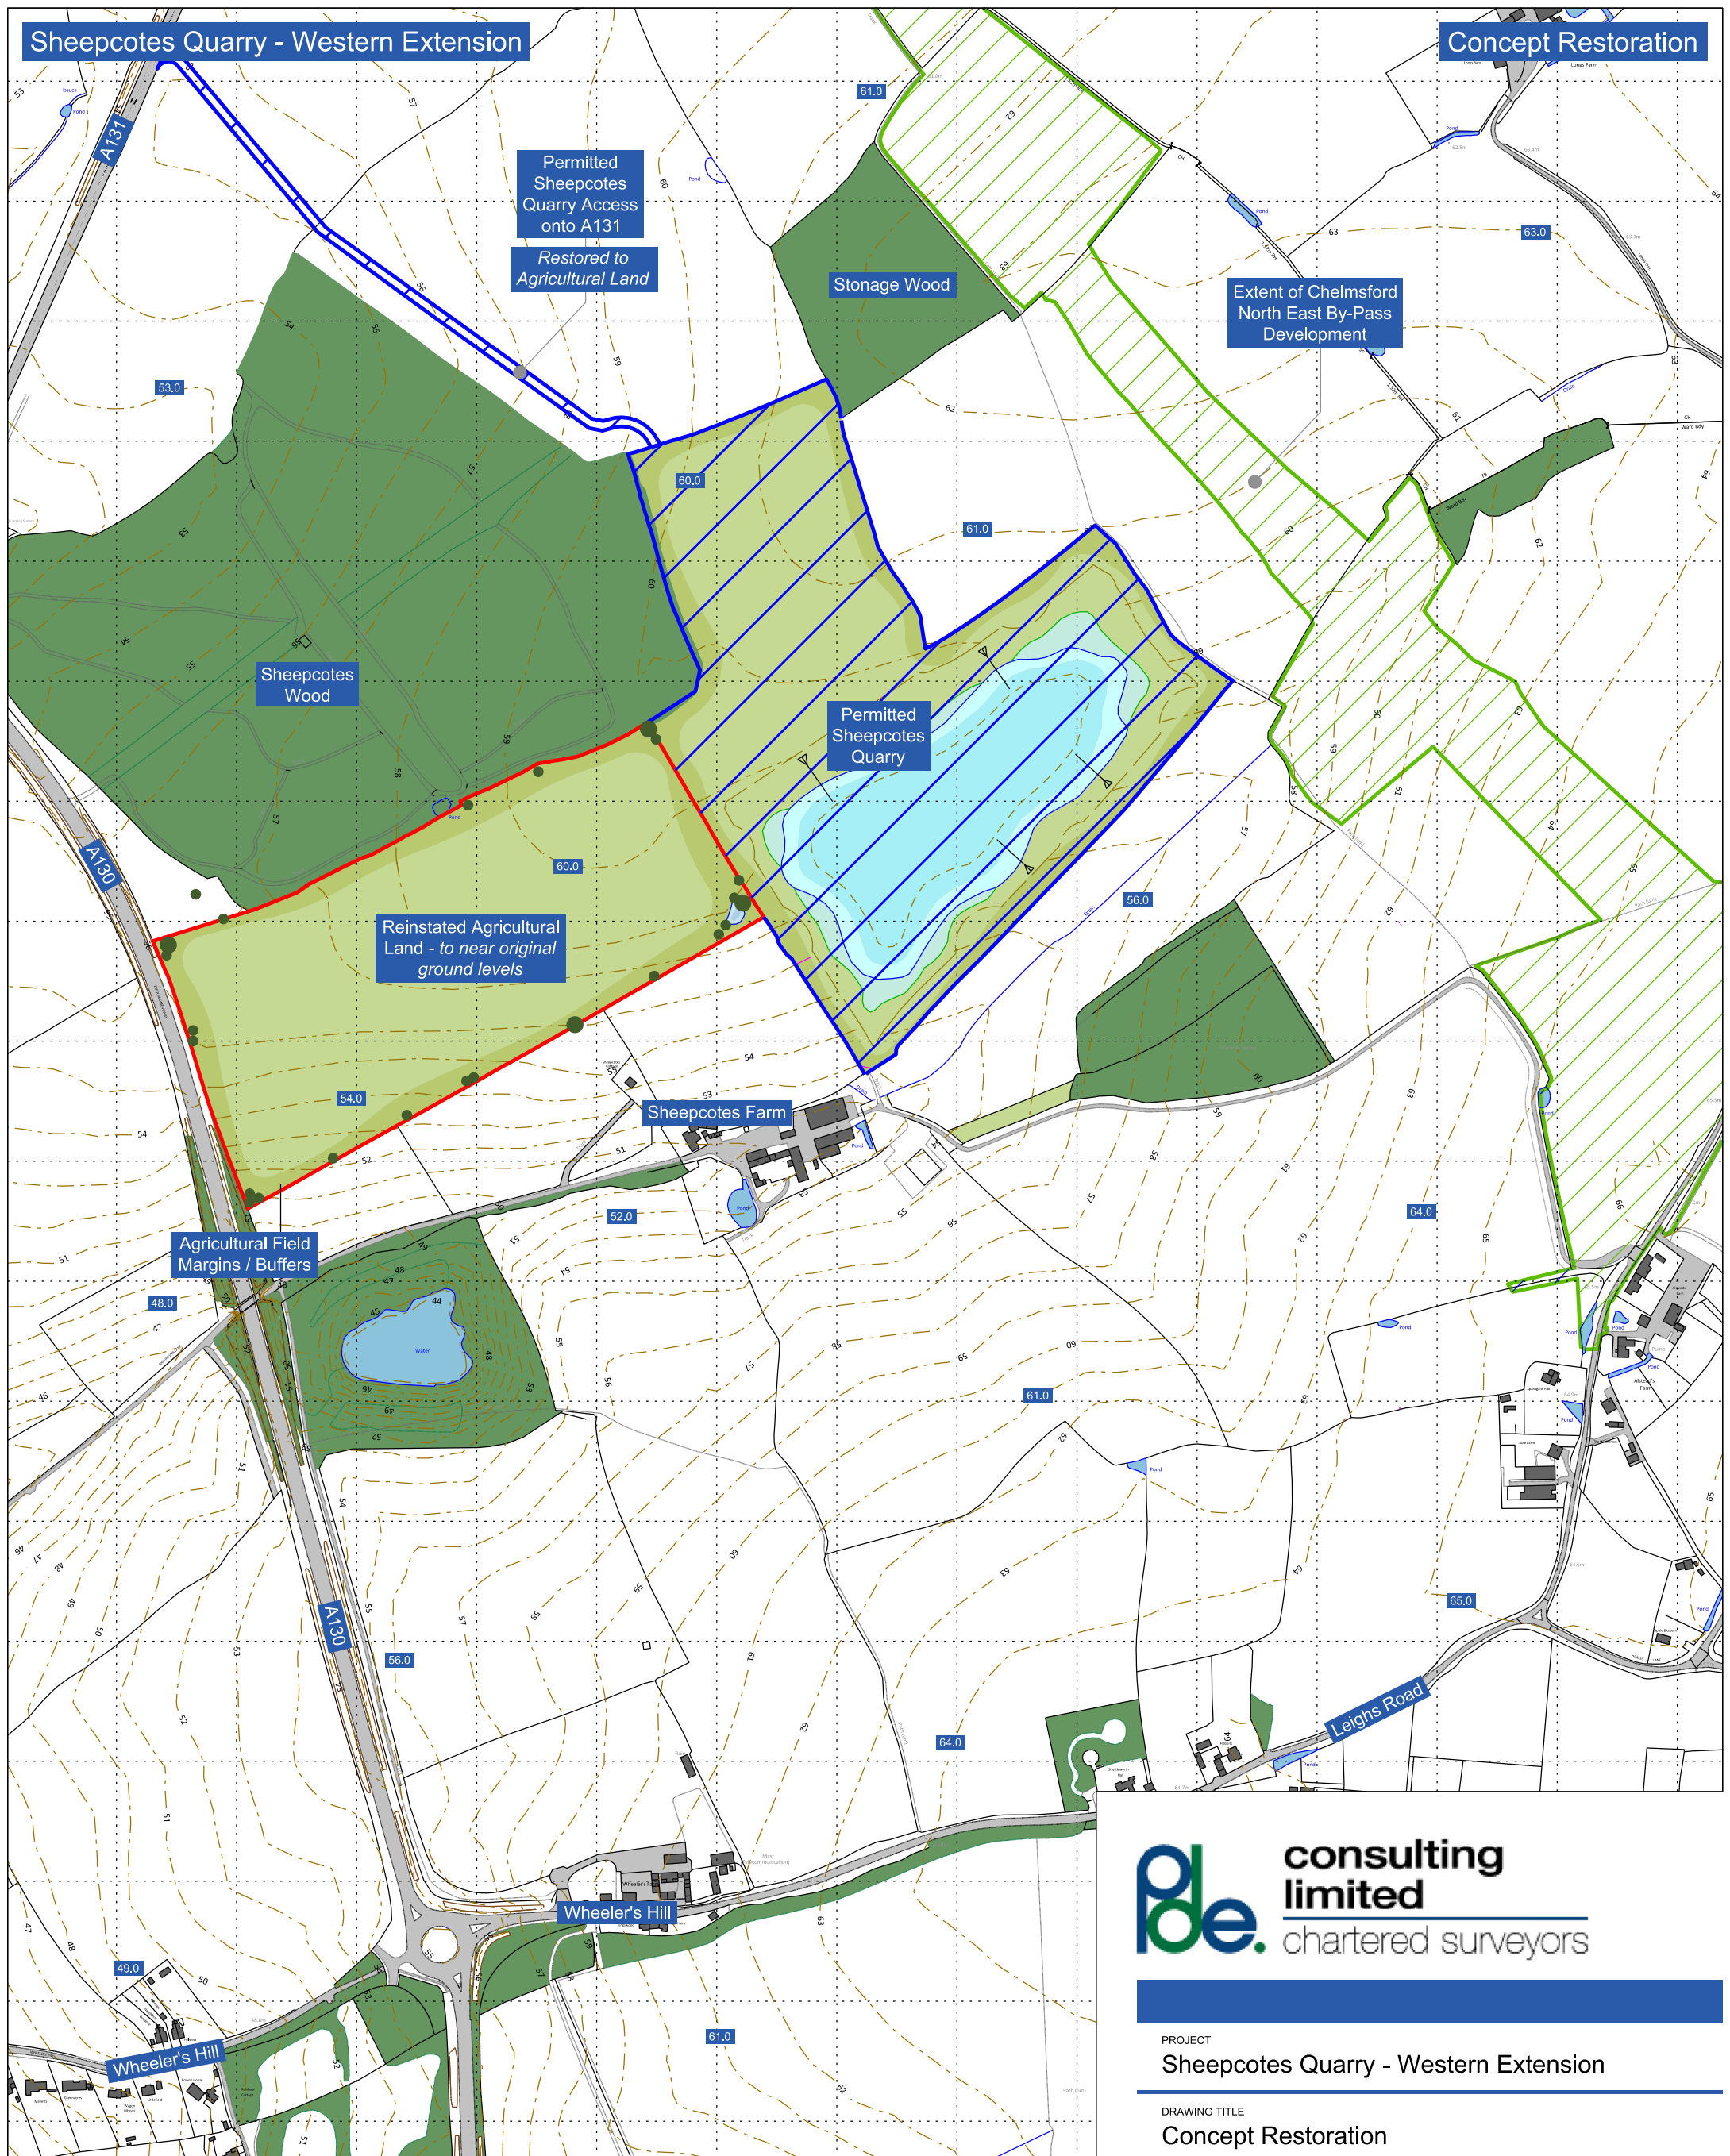

**Sheepcotes Quarry - Western Extension**

**Concept Restoration**

Permitted  
Sheepcotes  
Quarry Access  
onto A131  
Restored to  
Agricultural Land

Storage Wood

Extent of Chelmsford  
North East By-Pass  
Development

Sheepcotes  
Wood

Permitted  
Sheepcotes  
Quarry

Reinstated Agricultural  
Land - to near original  
ground levels

Sheepcotes Farm

Agricultural Field  
Margins / Buffers

Wheeler's Hill

Wheeler's Hill

	Promotion Boundary		Agricultural Field Margins / Buffers		Water Bodies
	Other Land under the Control of the Operator		Permitted Sheepcotes Farm Agricultural Reservoir		1m Contours (mAOD)
	Restored Agricultural Land		Existing Woodland		Extent Chelmsford North East By-Pass Development



PROJECT  
**Sheepcotes Quarry - Western Extension**

DRAWING TITLE  
**Concept Restoration**

DATE  
**March 2024**

1:5,000 @ A3

DRAWING No.  
**PDE.ESX.SHQ.D.004A**

DRAWING STATUS  
**FINAL**



Reproduced from Ordnance Survey digital map data © Crown Copyright. All rights reserved. License number 0100031673

THIS DRAWING MAY NOT BE USED WITHOUT CONSENT OF PDE CONSULTING LTD

01284 764085 . www.pdeconsulting.co.uk