







 

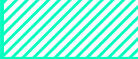

Ardleigh Park

The Grade II house is orientated to the south east, away from the Site. It is contained within a parkland of mature trees and peripheral tree belts which defines its setting. Situated 300m south-west of the Site, the House is separated from it by its parkland. There would be no views of the workings due to a dense woodland screen.

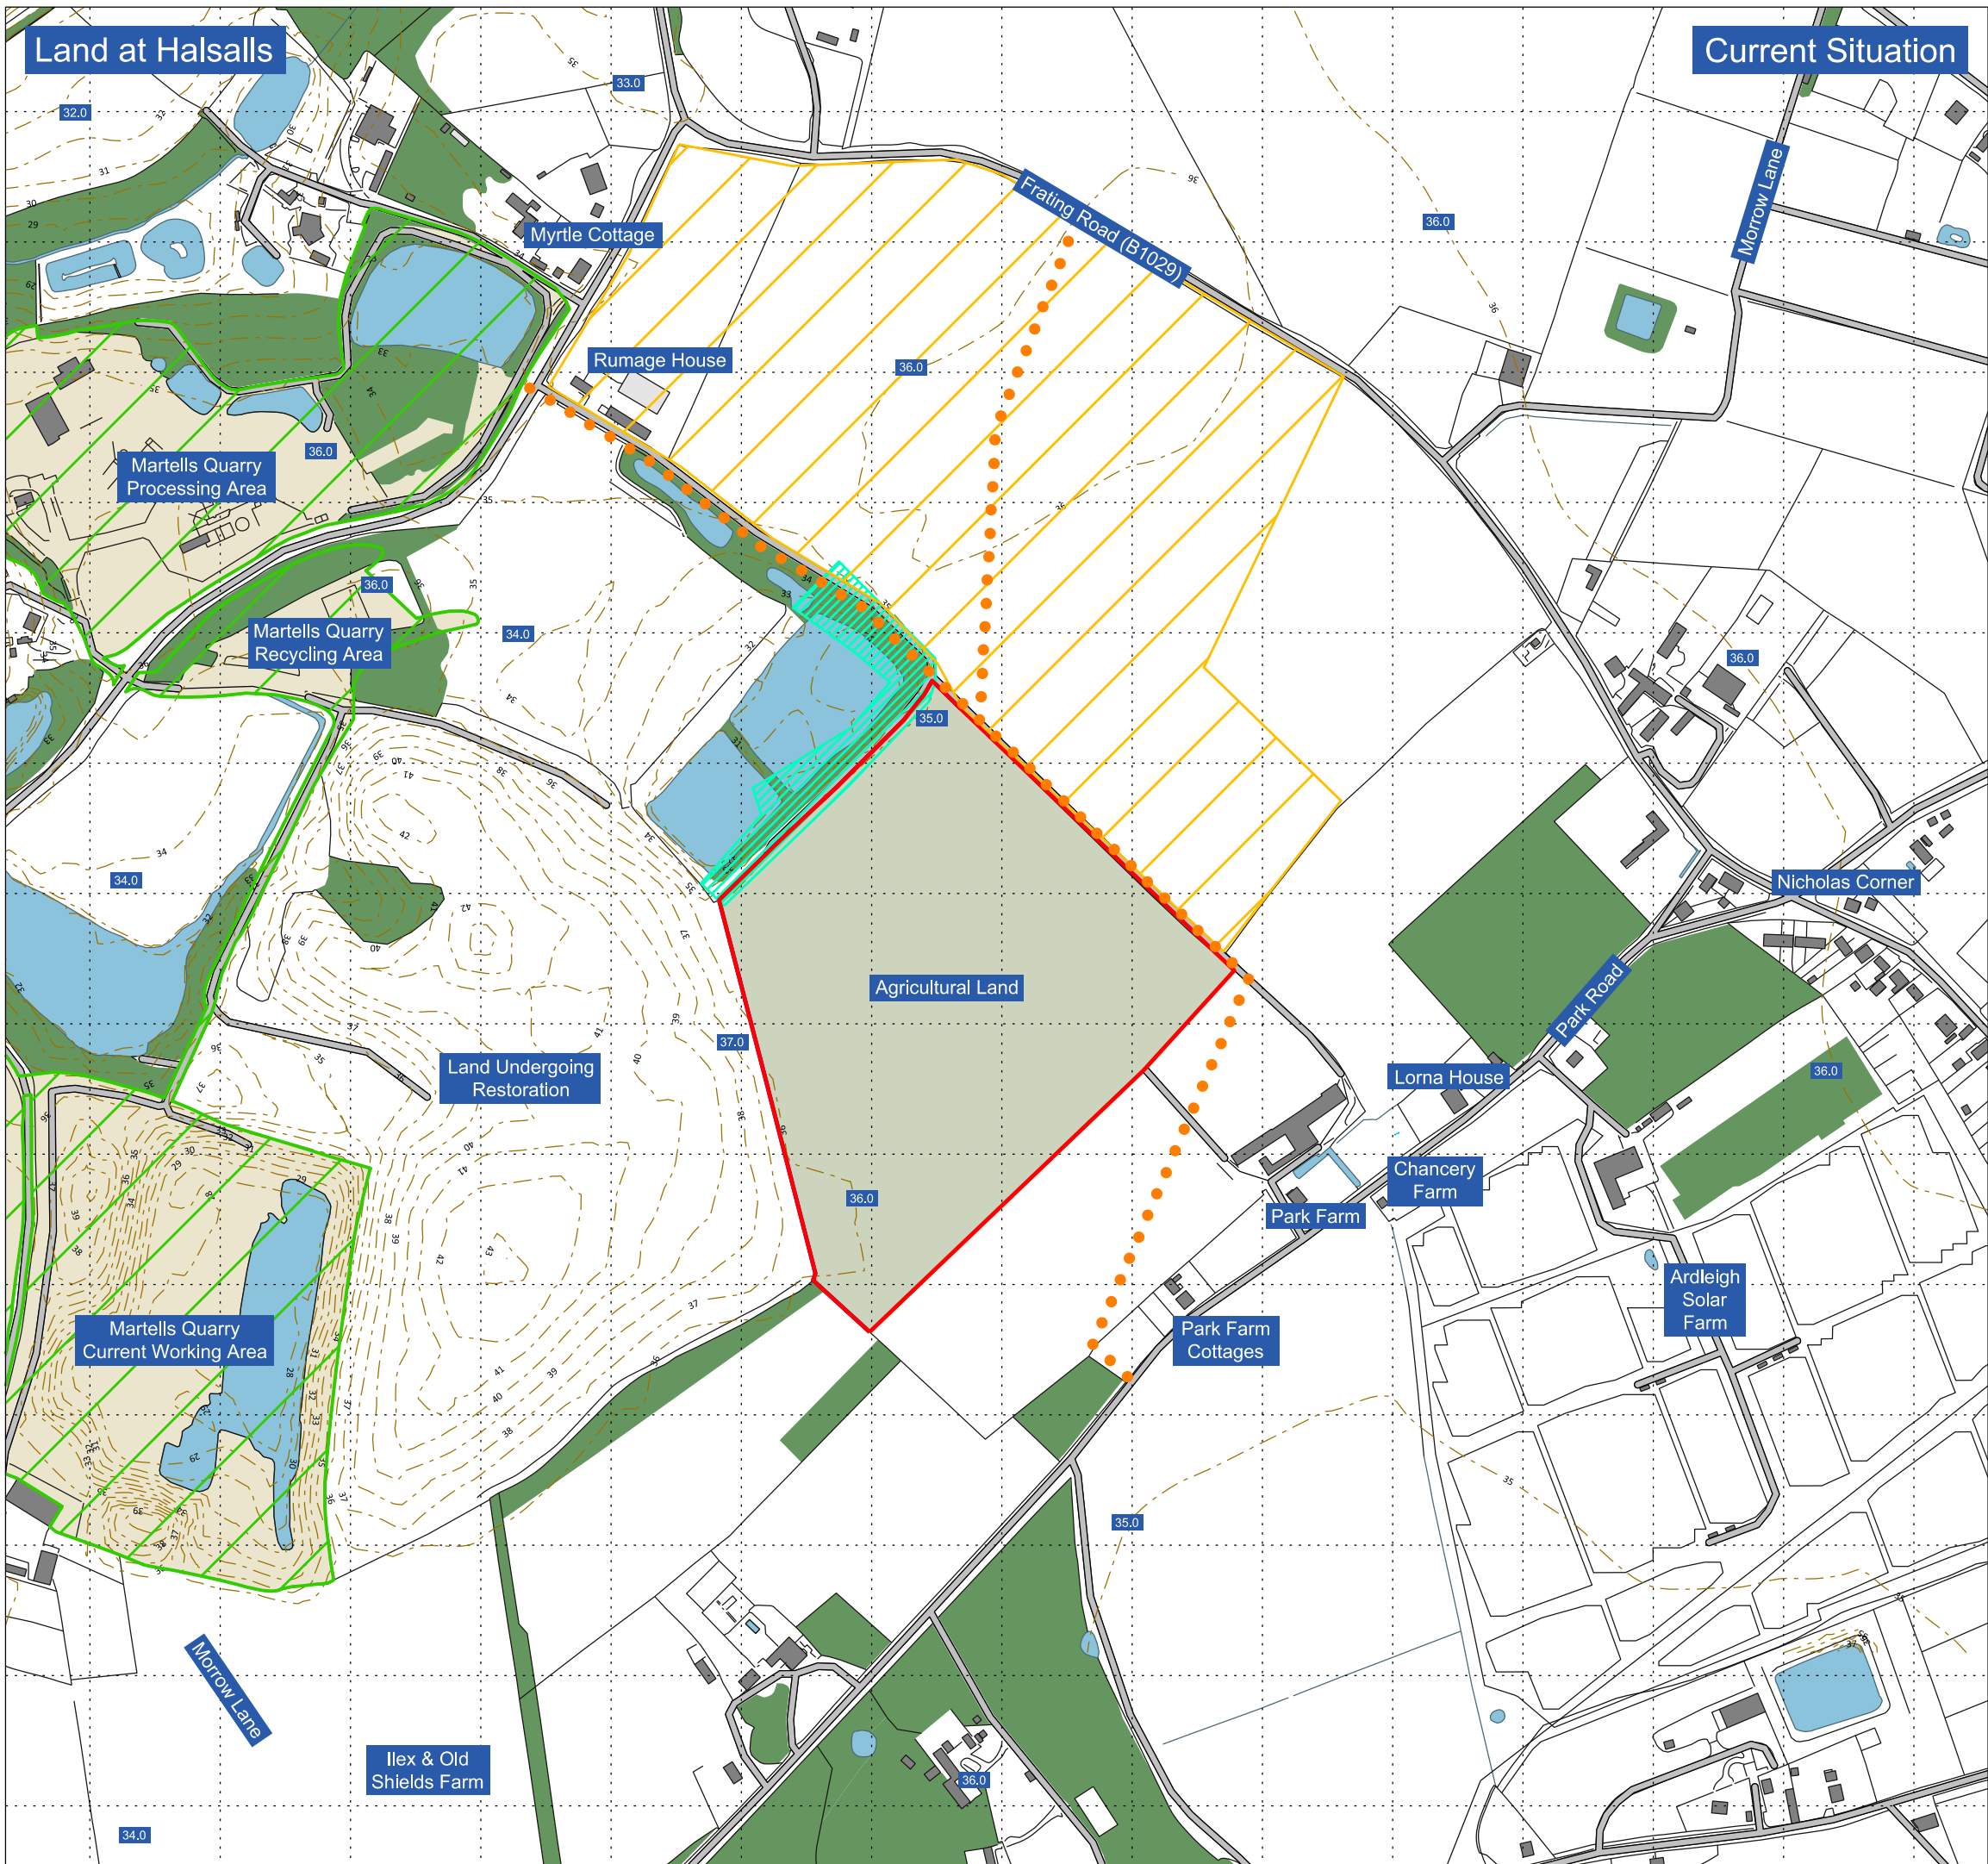



Legend

-  Promotion Boundary
-  Existing Martells Quarry
-  Existing Woodland
-  Water Bodies
-  1m Contours (mAOD) & Spot Heights
-  Existing Agricultural Land within the Site
-  Archaeology: Scheduled Ancient Monument (SAM)
-  Site of Special Scientific Interest (SSSI)
-  Public Rights of Way



PROJECT

Land at Halsalls

DRAWING TITLE

Current Situation

DATE

March 2024

SCALE

1:5,000 @ A3

DRAWING No.

PDE.HLS.1A

DRAWING STATUS


FINAL











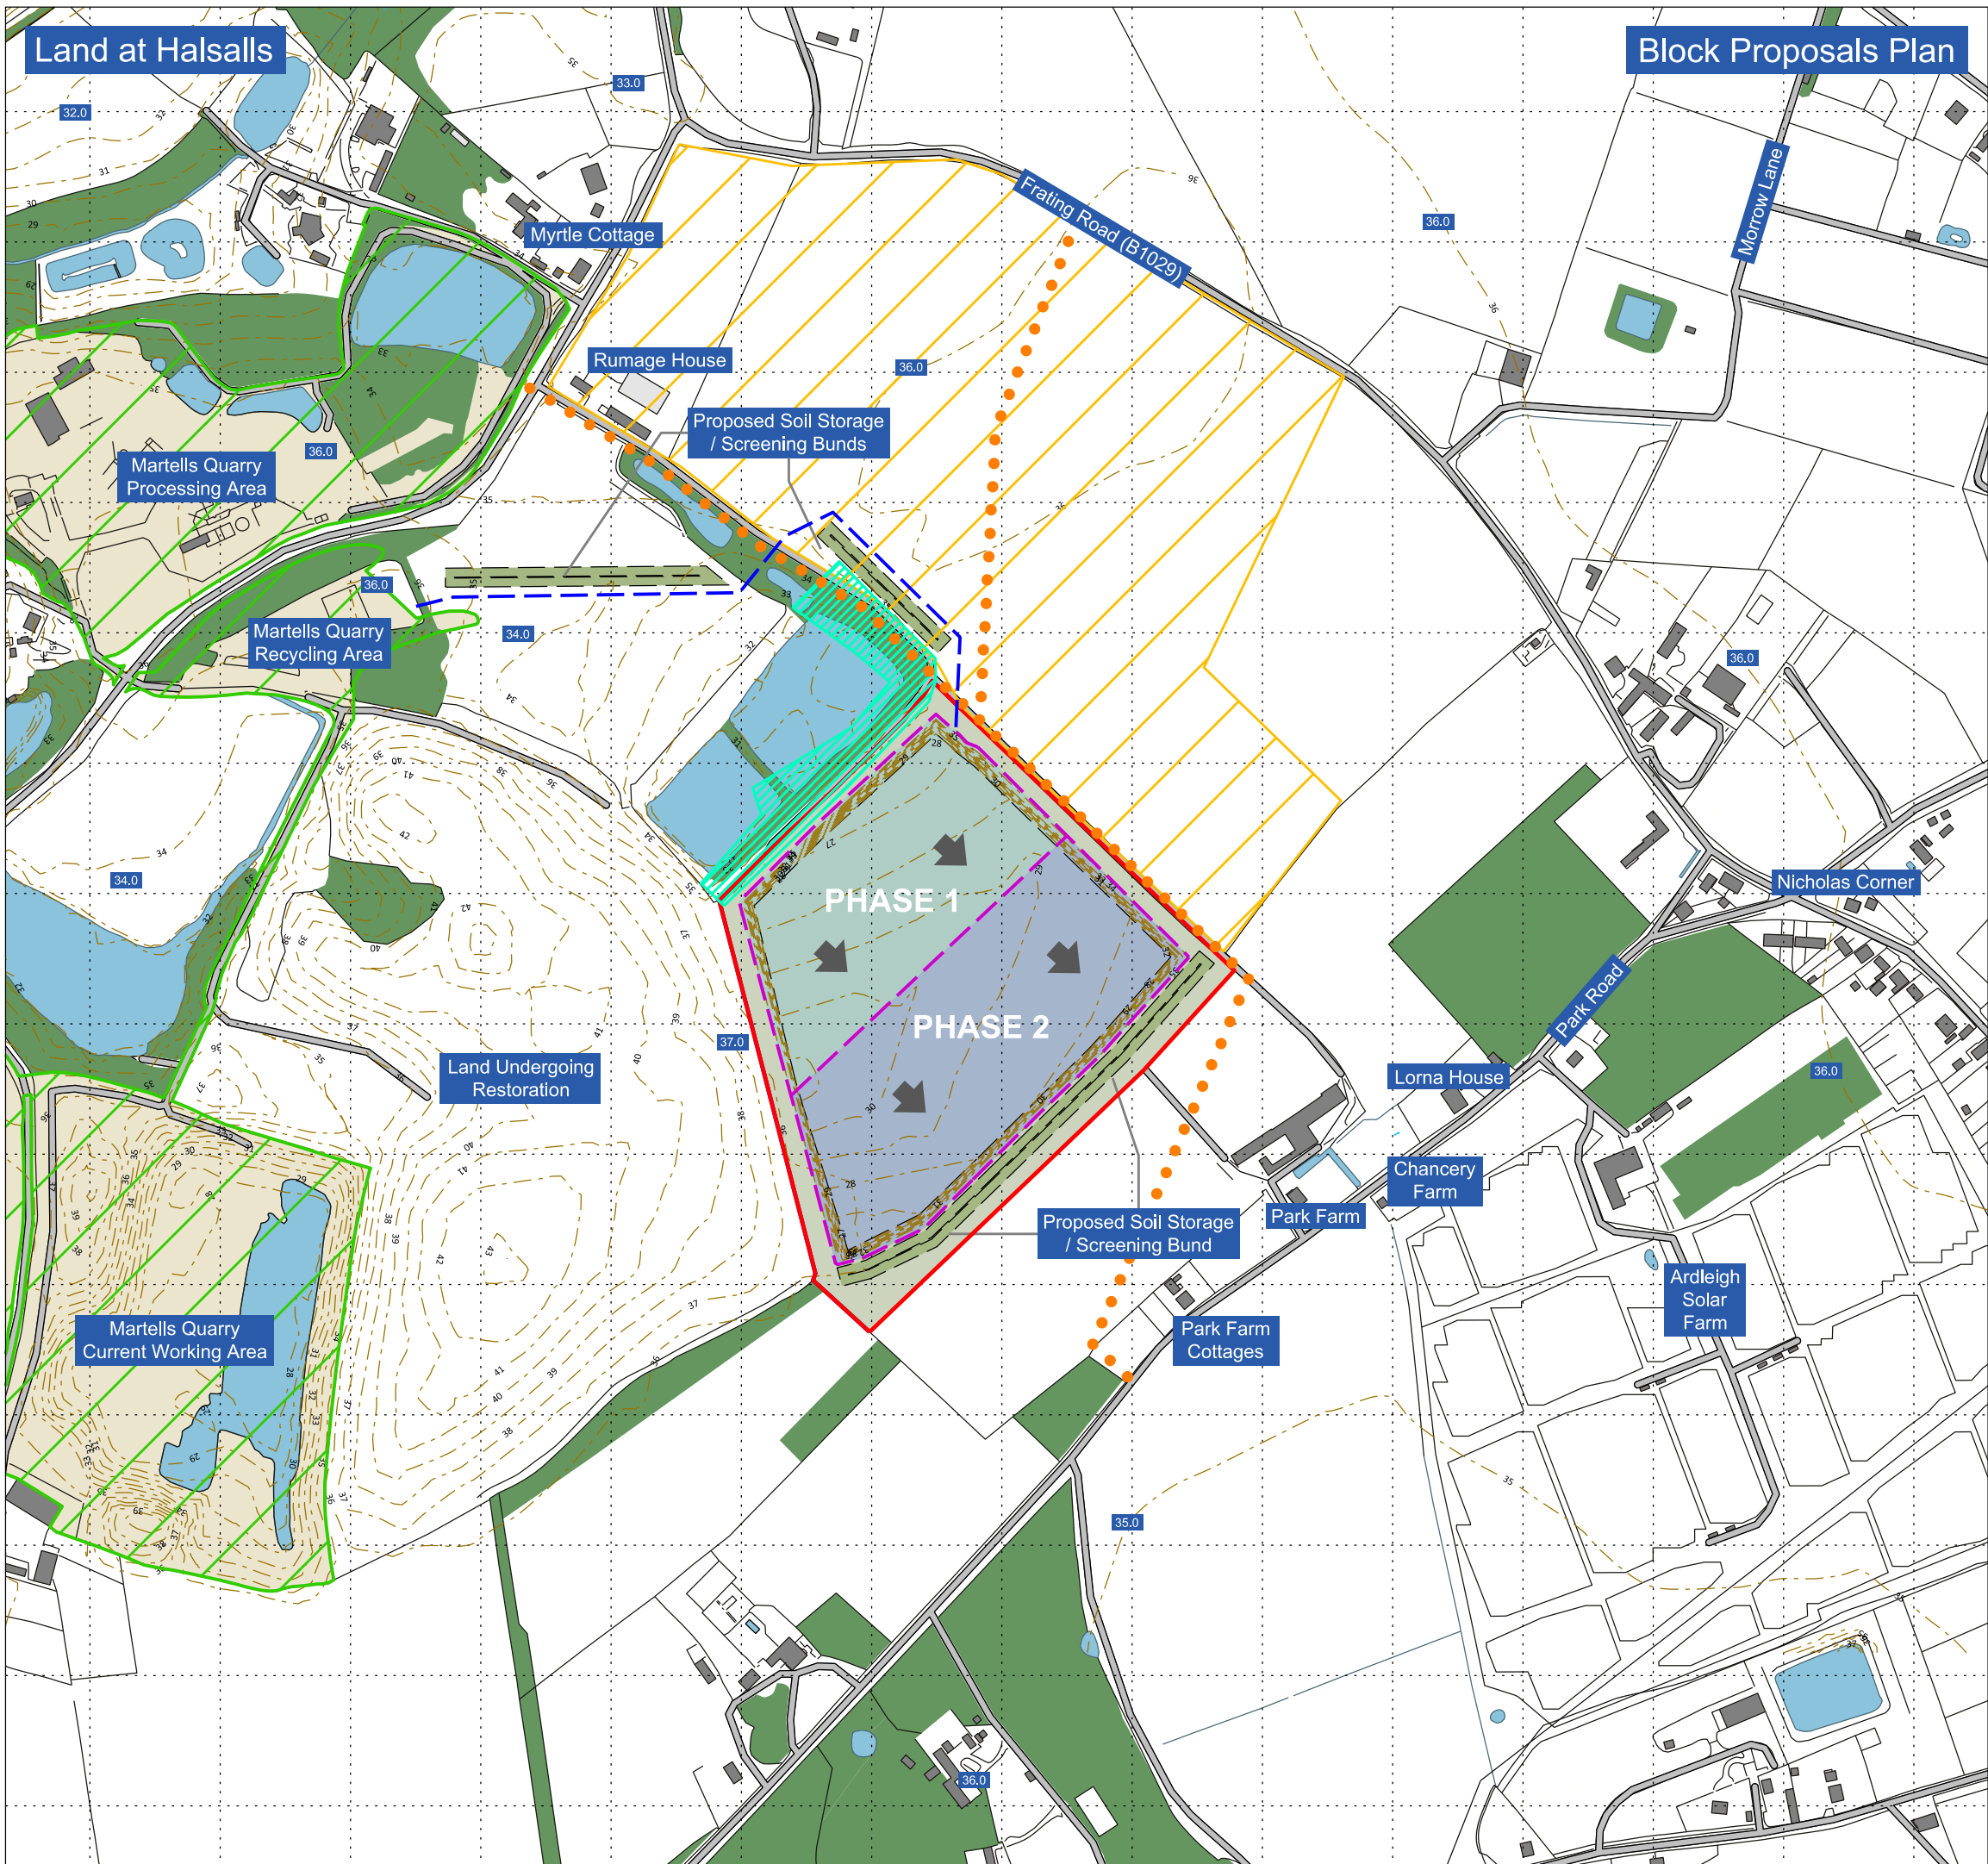


Reproduced from Ordnance Survey digital map data © Crown Copyright. All rights reserved. License number 0100031673

THIS DRAWING MAY NOT BE USED WITHOUT CONSENT OF PDE CONSULTING LTD

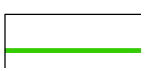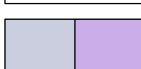01284 764085 . www.pdeconsulting.co.uk



Legend

-  Promotion Boundary
-  Existing Martells Quarry
-  Phases 1 - 2
-  Proposed Direction of Working
-  Existing Woodland
-  Water Bodies
-  1m Contours (mAOD) & Spot Heights
-  Archaeology: Scheduled Ancient Monument (SAM)
-  Site of Special Scientific Interest (SSSI)
-  Access Route to Martells Quarry Processing Plant
-  Public Rights of Way



PROJECT
Land at Halsalls

DRAWING TITLE
Block Proposals Plan

DATE
March 2024

SCALE
1:5,000 @ A3

DRAWING No.
PDE.HLS.2A


DRAWING STATUS
FINAL









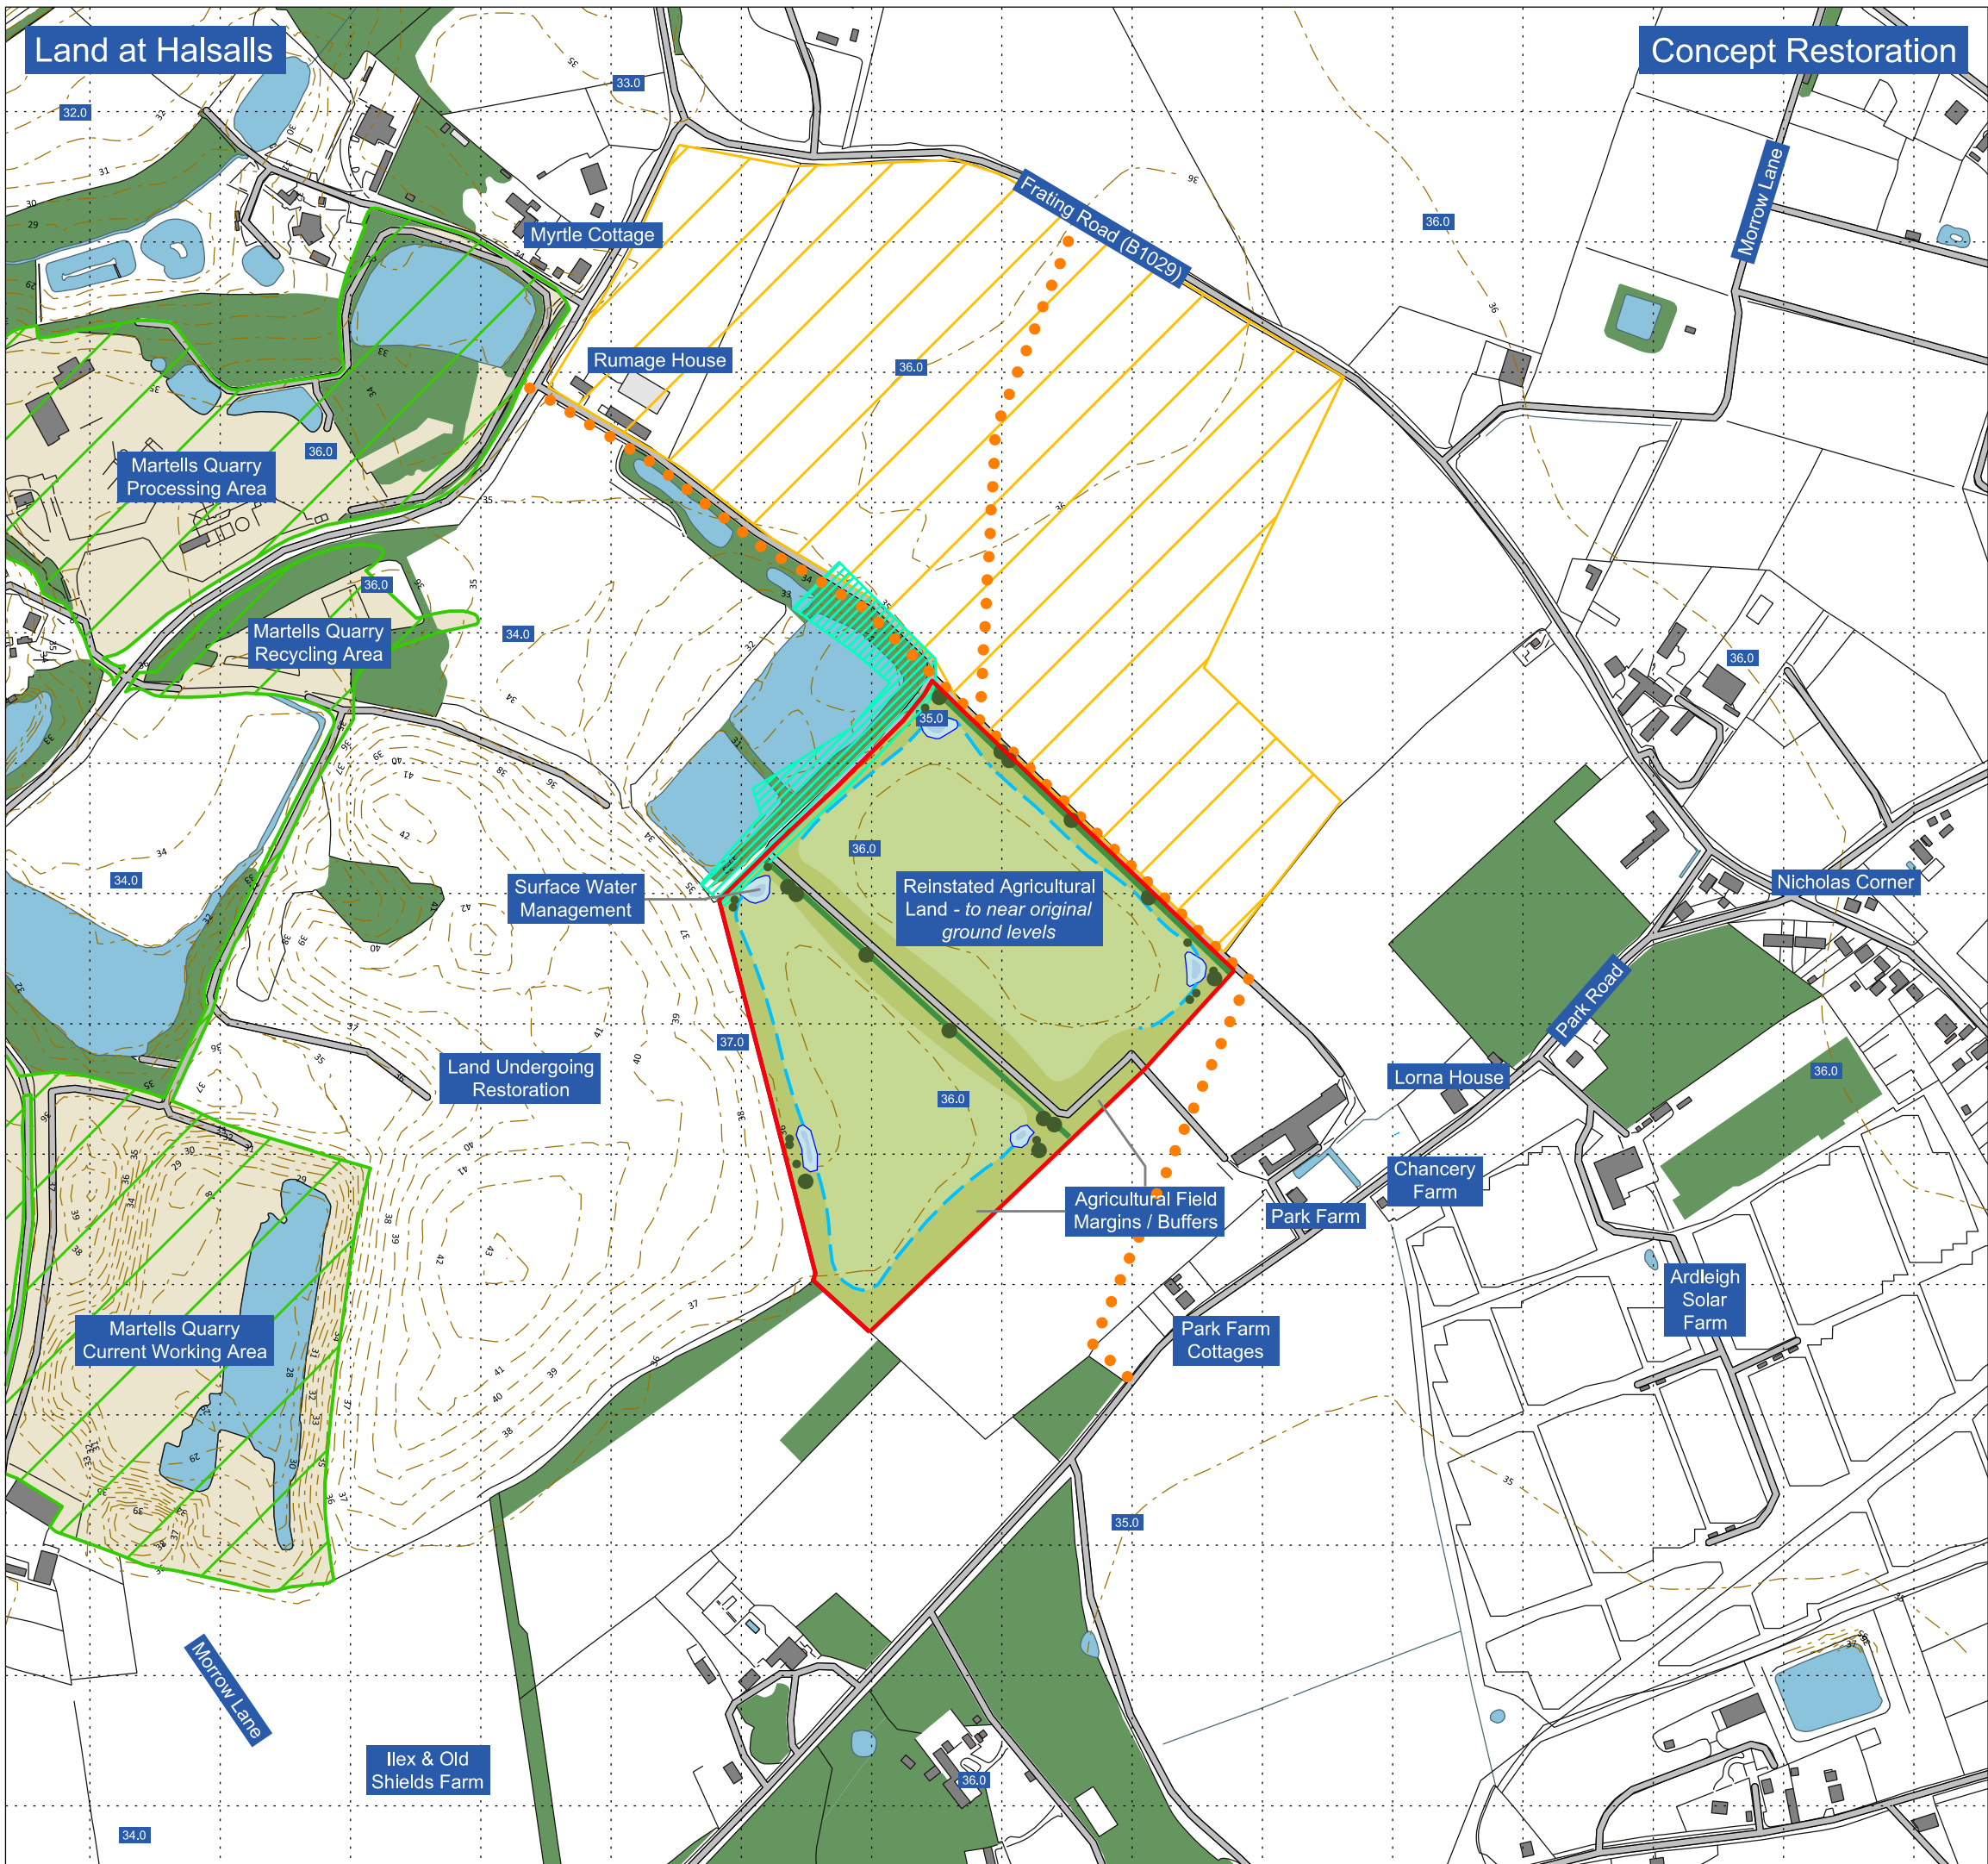





Reproduced from Ordnance Survey digital map data © Crown Copyright. All rights reserved. License number 0100031673

THIS DRAWING MAY NOT BE USED WITHOUT CONSENT OF PDE CONSULTING LTD

01284 764085 . www.pdeconsulting.co.uk

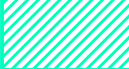

- ### Legend
-  Promotion Boundary
 -  Existing Martells Quarry
 -  Existing Woodland
 -  Water Bodies
 -  1m Contours (mAOD) & Spot Heights
 -  Restored Agricultural Land
 -  Agricultural Field Margins / Buffers
 -  New Hedgerow Boundary
 -  Surface Water Management Ponds & Ditches
 -  Archaeology: Scheduled Ancient Monument (SAM)
 -  Site of Special Scientific Interest (SSSI)
 -  Public Rights of Way



PROJECT
Land at Halsalls


DRAWING TITLE
Concept Restoration

DATE
March 2024

SCALE
1:5,000 @ A3

DRAWING No.
PDE.HLS.3A

DRAWING STATUS
FINAL



Reproduced from Ordnance Survey digital map data © Crown Copyright. All rights reserved. License number 0100031673

THIS DRAWING MAY NOT BE USED WITHOUT CONSENT OF PDE CONSULTING LTD

01284 764085 . www.pdeconsulting.co.uk