



Hulls Farmhouse





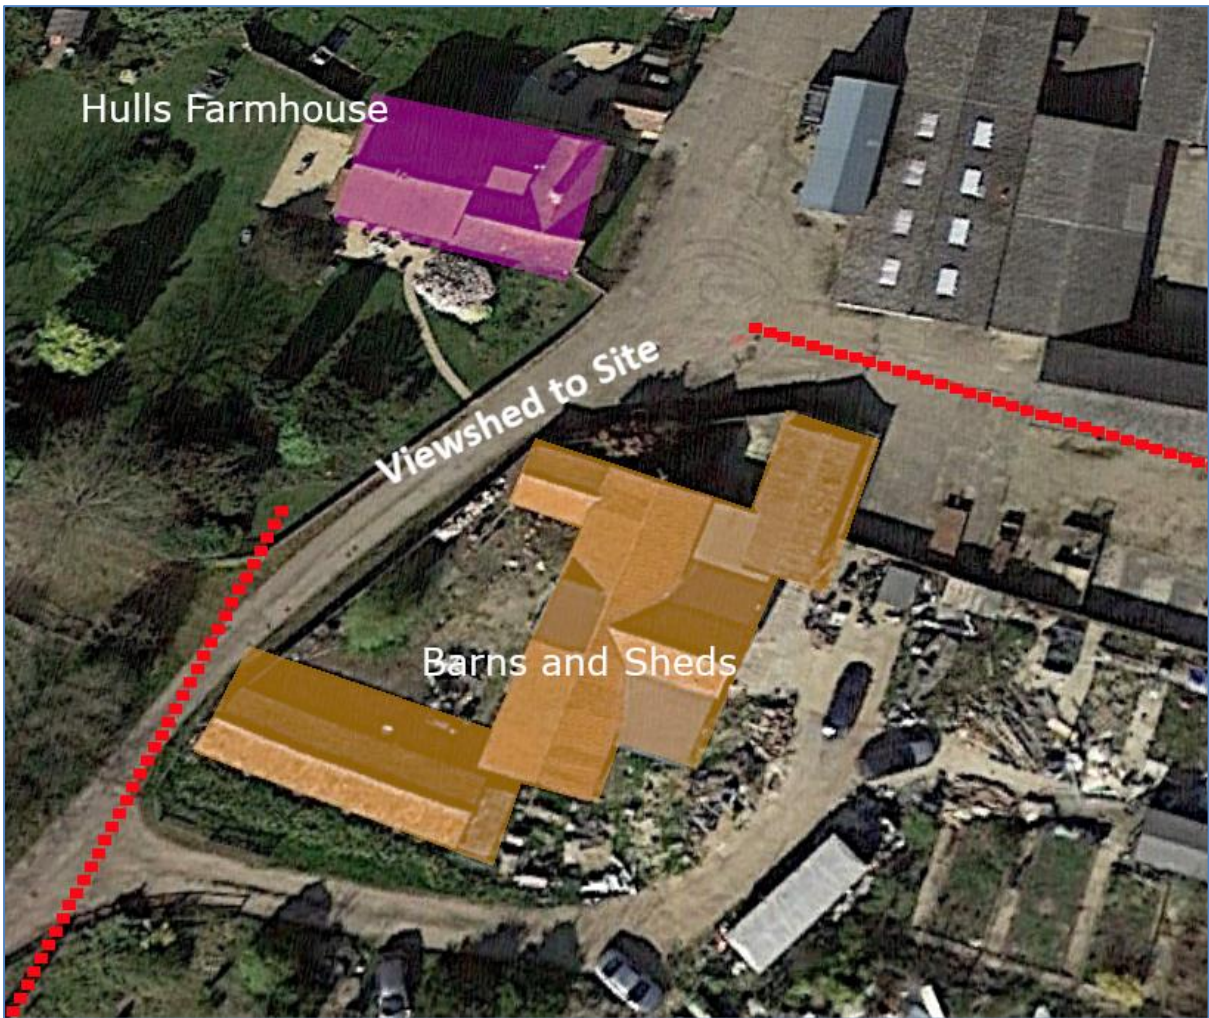

Hulls Farmhouse is set amongst barns and sheds that will block almost all views to the Site, which at its nearest point is 150m south of the asset. A field separates the House from the Site, as well as a tree belt along the northern and western boundaries of the Site. There would be views from the access to Hulls Farmhouse that contributes to how the asset is experienced, but upon restoration to original ground levels the long-term effects would be neutral.

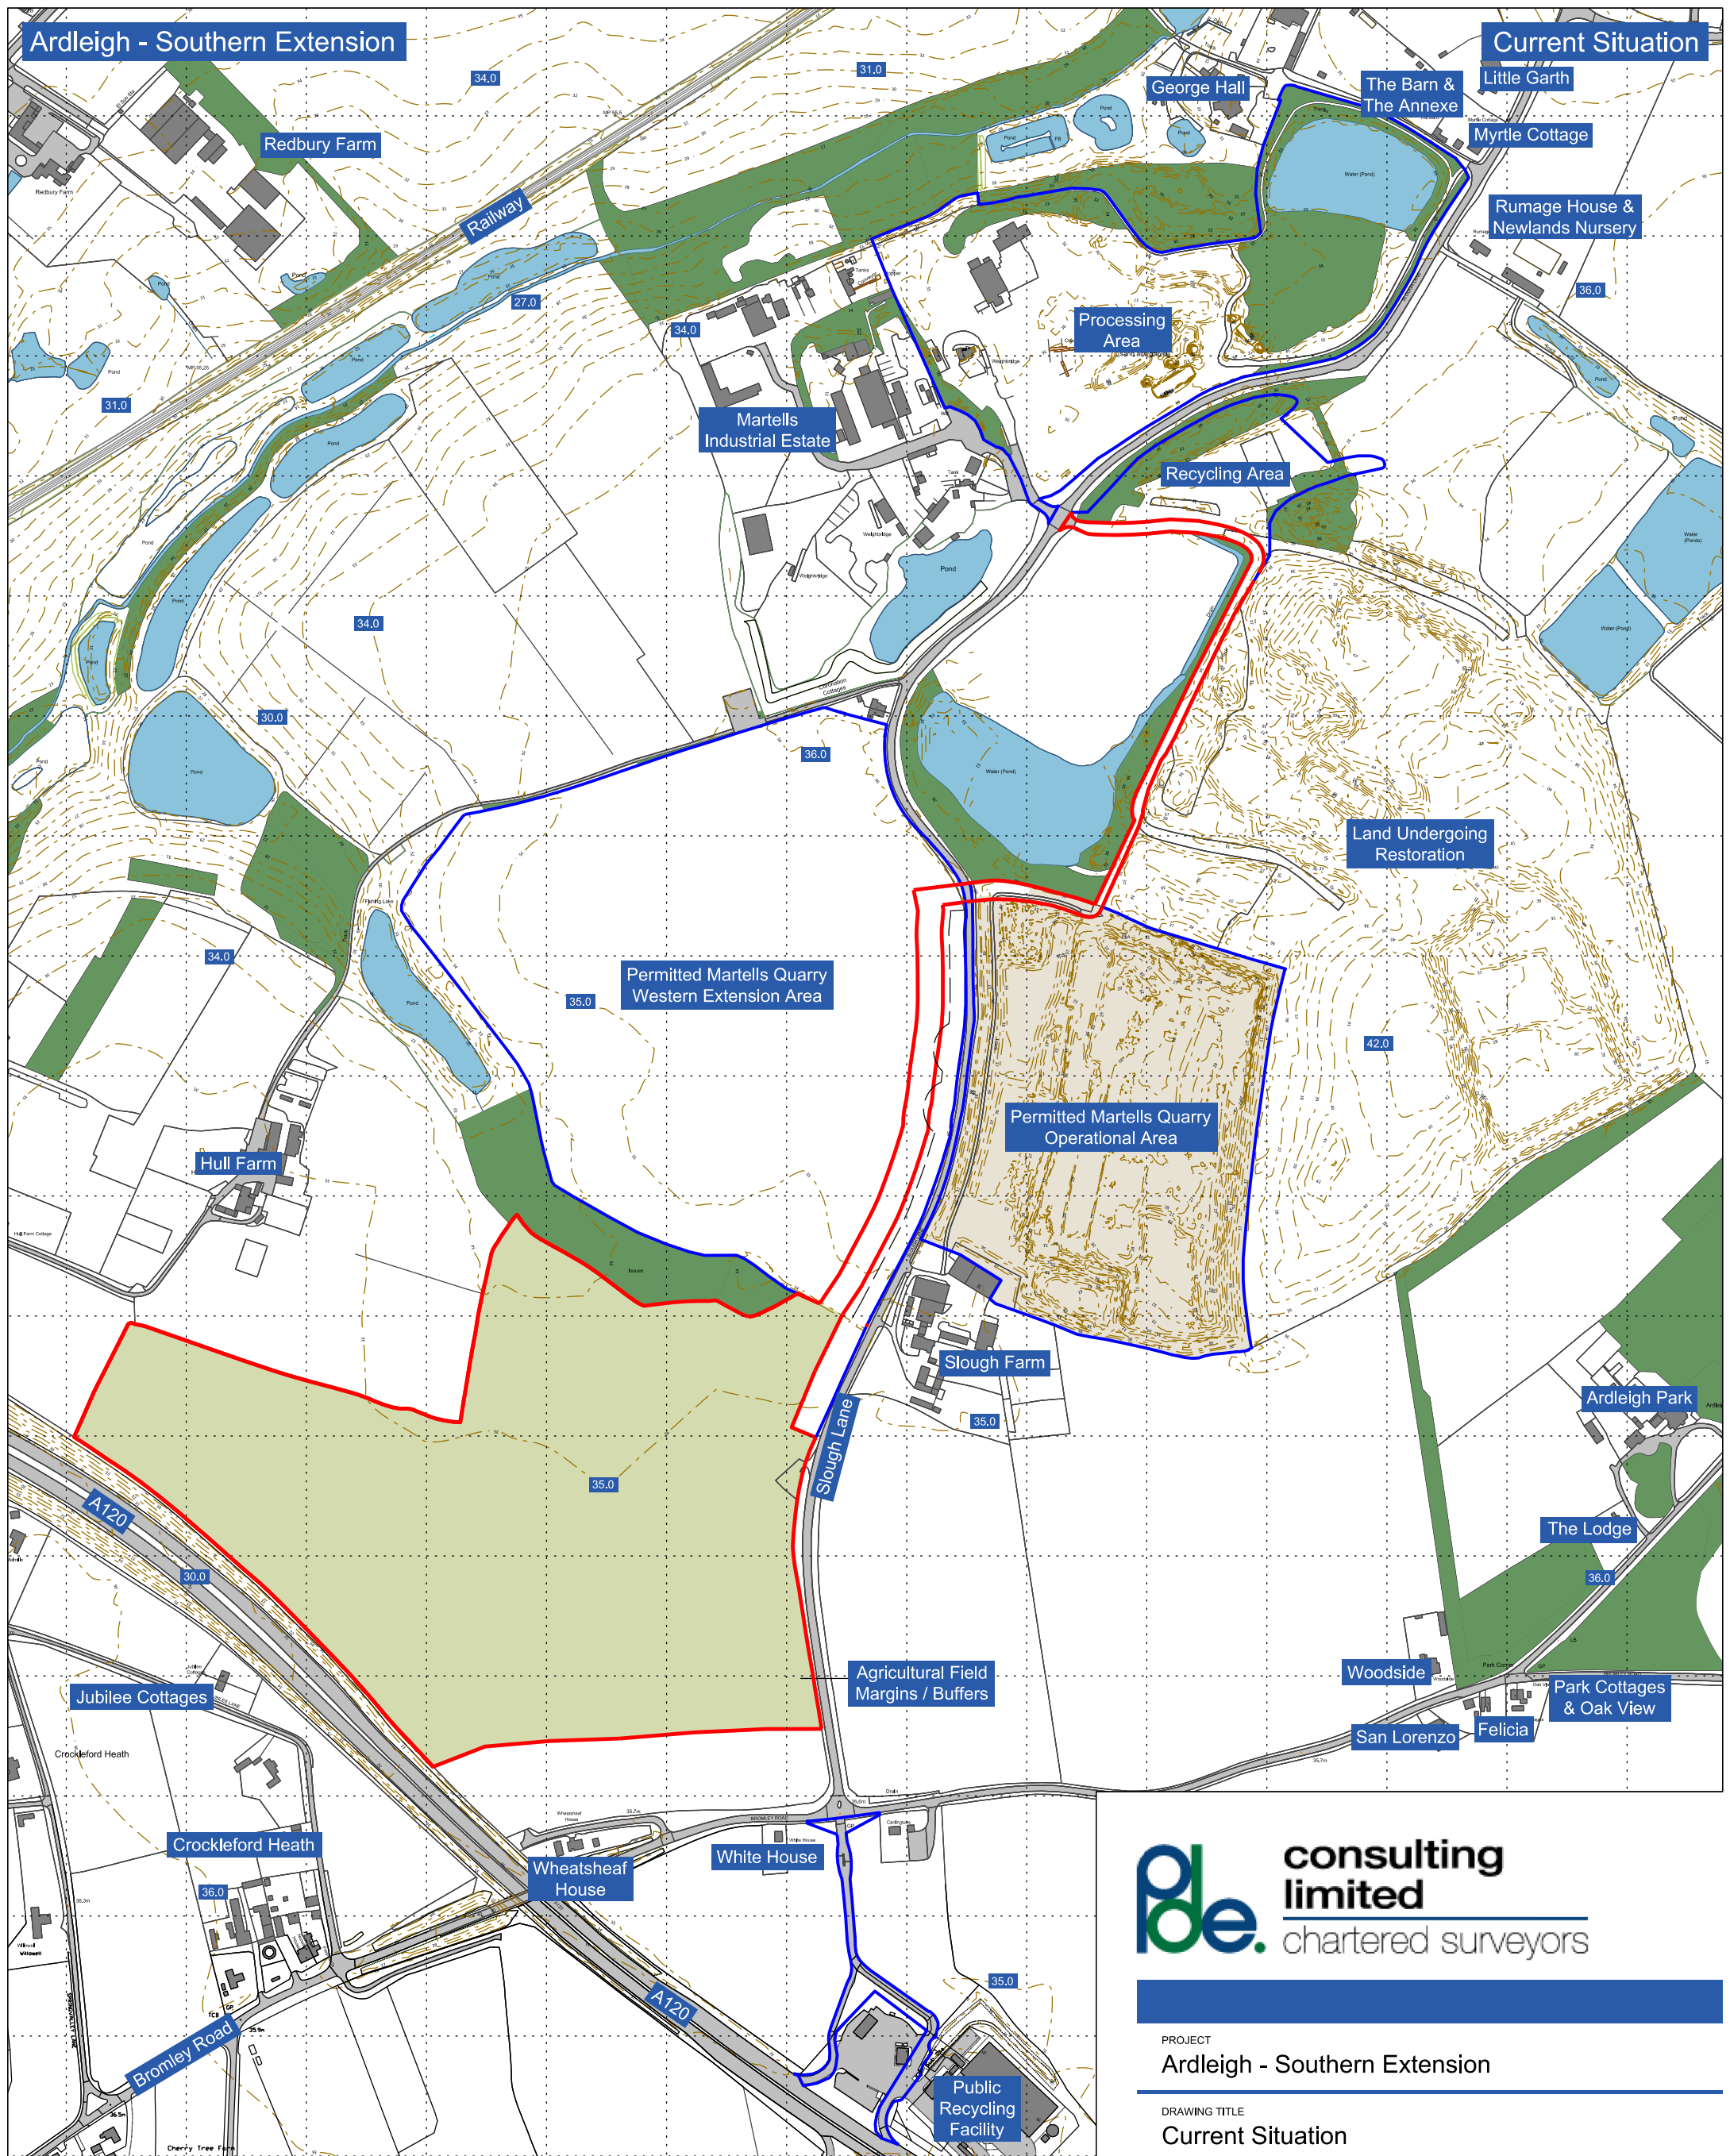

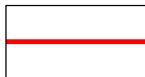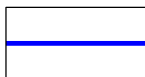

Ardleigh - Southern Extension

Current Situation

- Legend**
-  Promotion Boundary
 -  Other Land Under the Control of the Operator
 -  Agricultural Land within the Promotion Boundary
 -  Existing Woodland
 -  Water Bodies
 -  1m Contours (mAOD)



PROJECT
Ardleigh - Southern Extension

DRAWING TITLE
Current Situation

DATE
March 2024

SCALE
1:5,000 @ A3

DRAWING No.
PDE.ESX.ARDF.D.002A


DRAWING STATUS
FINAL



Reproduced from Ordnance Survey digital map data © Crown Copyright. All rights reserved. License number 0100031673

THIS DRAWING MAY NOT BE USED WITHOUT CONSENT OF PDE CONSULTING LTD

01284 764085 . www.pdeconsulting.co.uk

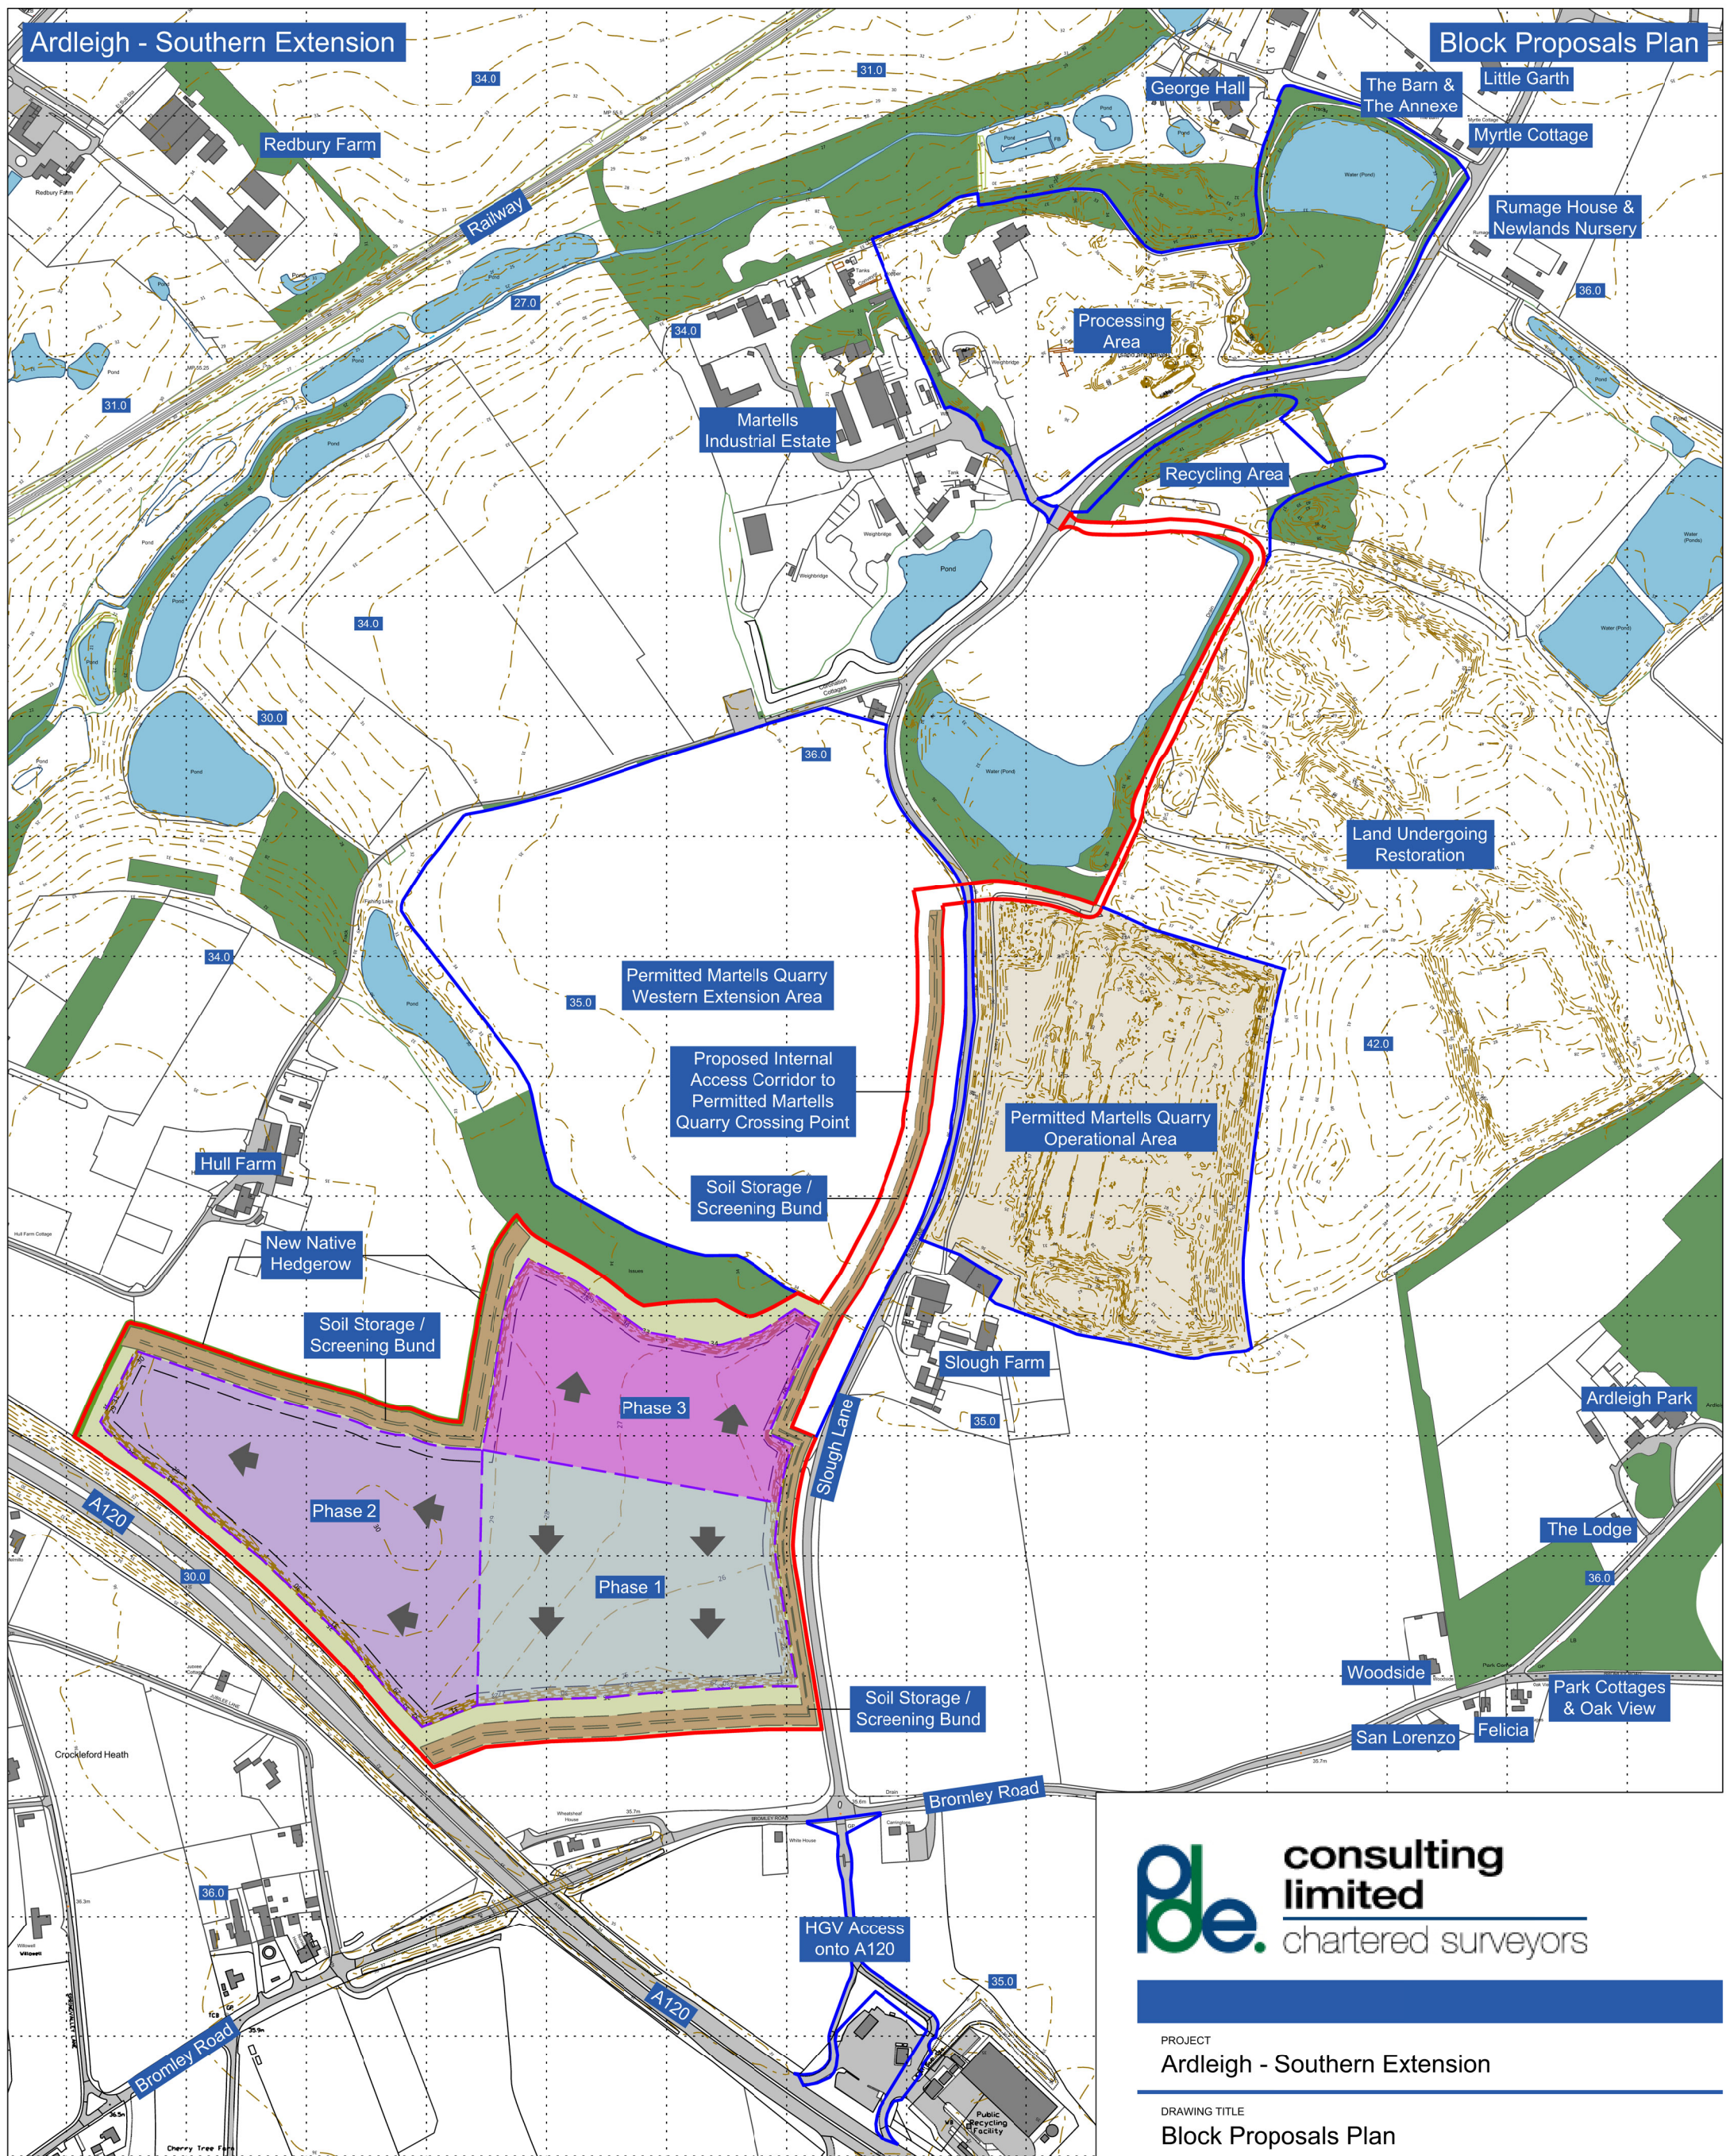

Legend					
	Promotion Boundary		Soil Screening / Storage Bunds		Existing Woodland
	Other Land Under the Control of the Operator		Proposed Direction of Working		Water Bodies
	Phases 1 - 3		New Native Hedgerow to Western Boundary		1m Contours (mAO)



PROJECT
Ardleigh - Southern Extension

DRAWING TITLE
Block Proposals Plan

DATE
March 2024

SCALE
1:5,000 @ A3

DRAWING No.
PDE.ESX.ARDF.D.003_A


DRAWING STATUS
FINAL



Reproduced from Ordnance Survey digital map data © Crown Copyright. All rights reserved. License number 0100031673

THIS DRAWING MAY NOT BE USED WITHOUT CONSENT OF PDE CONSULTING LTD

01284 764085 · www.pdeconsulting.co.uk

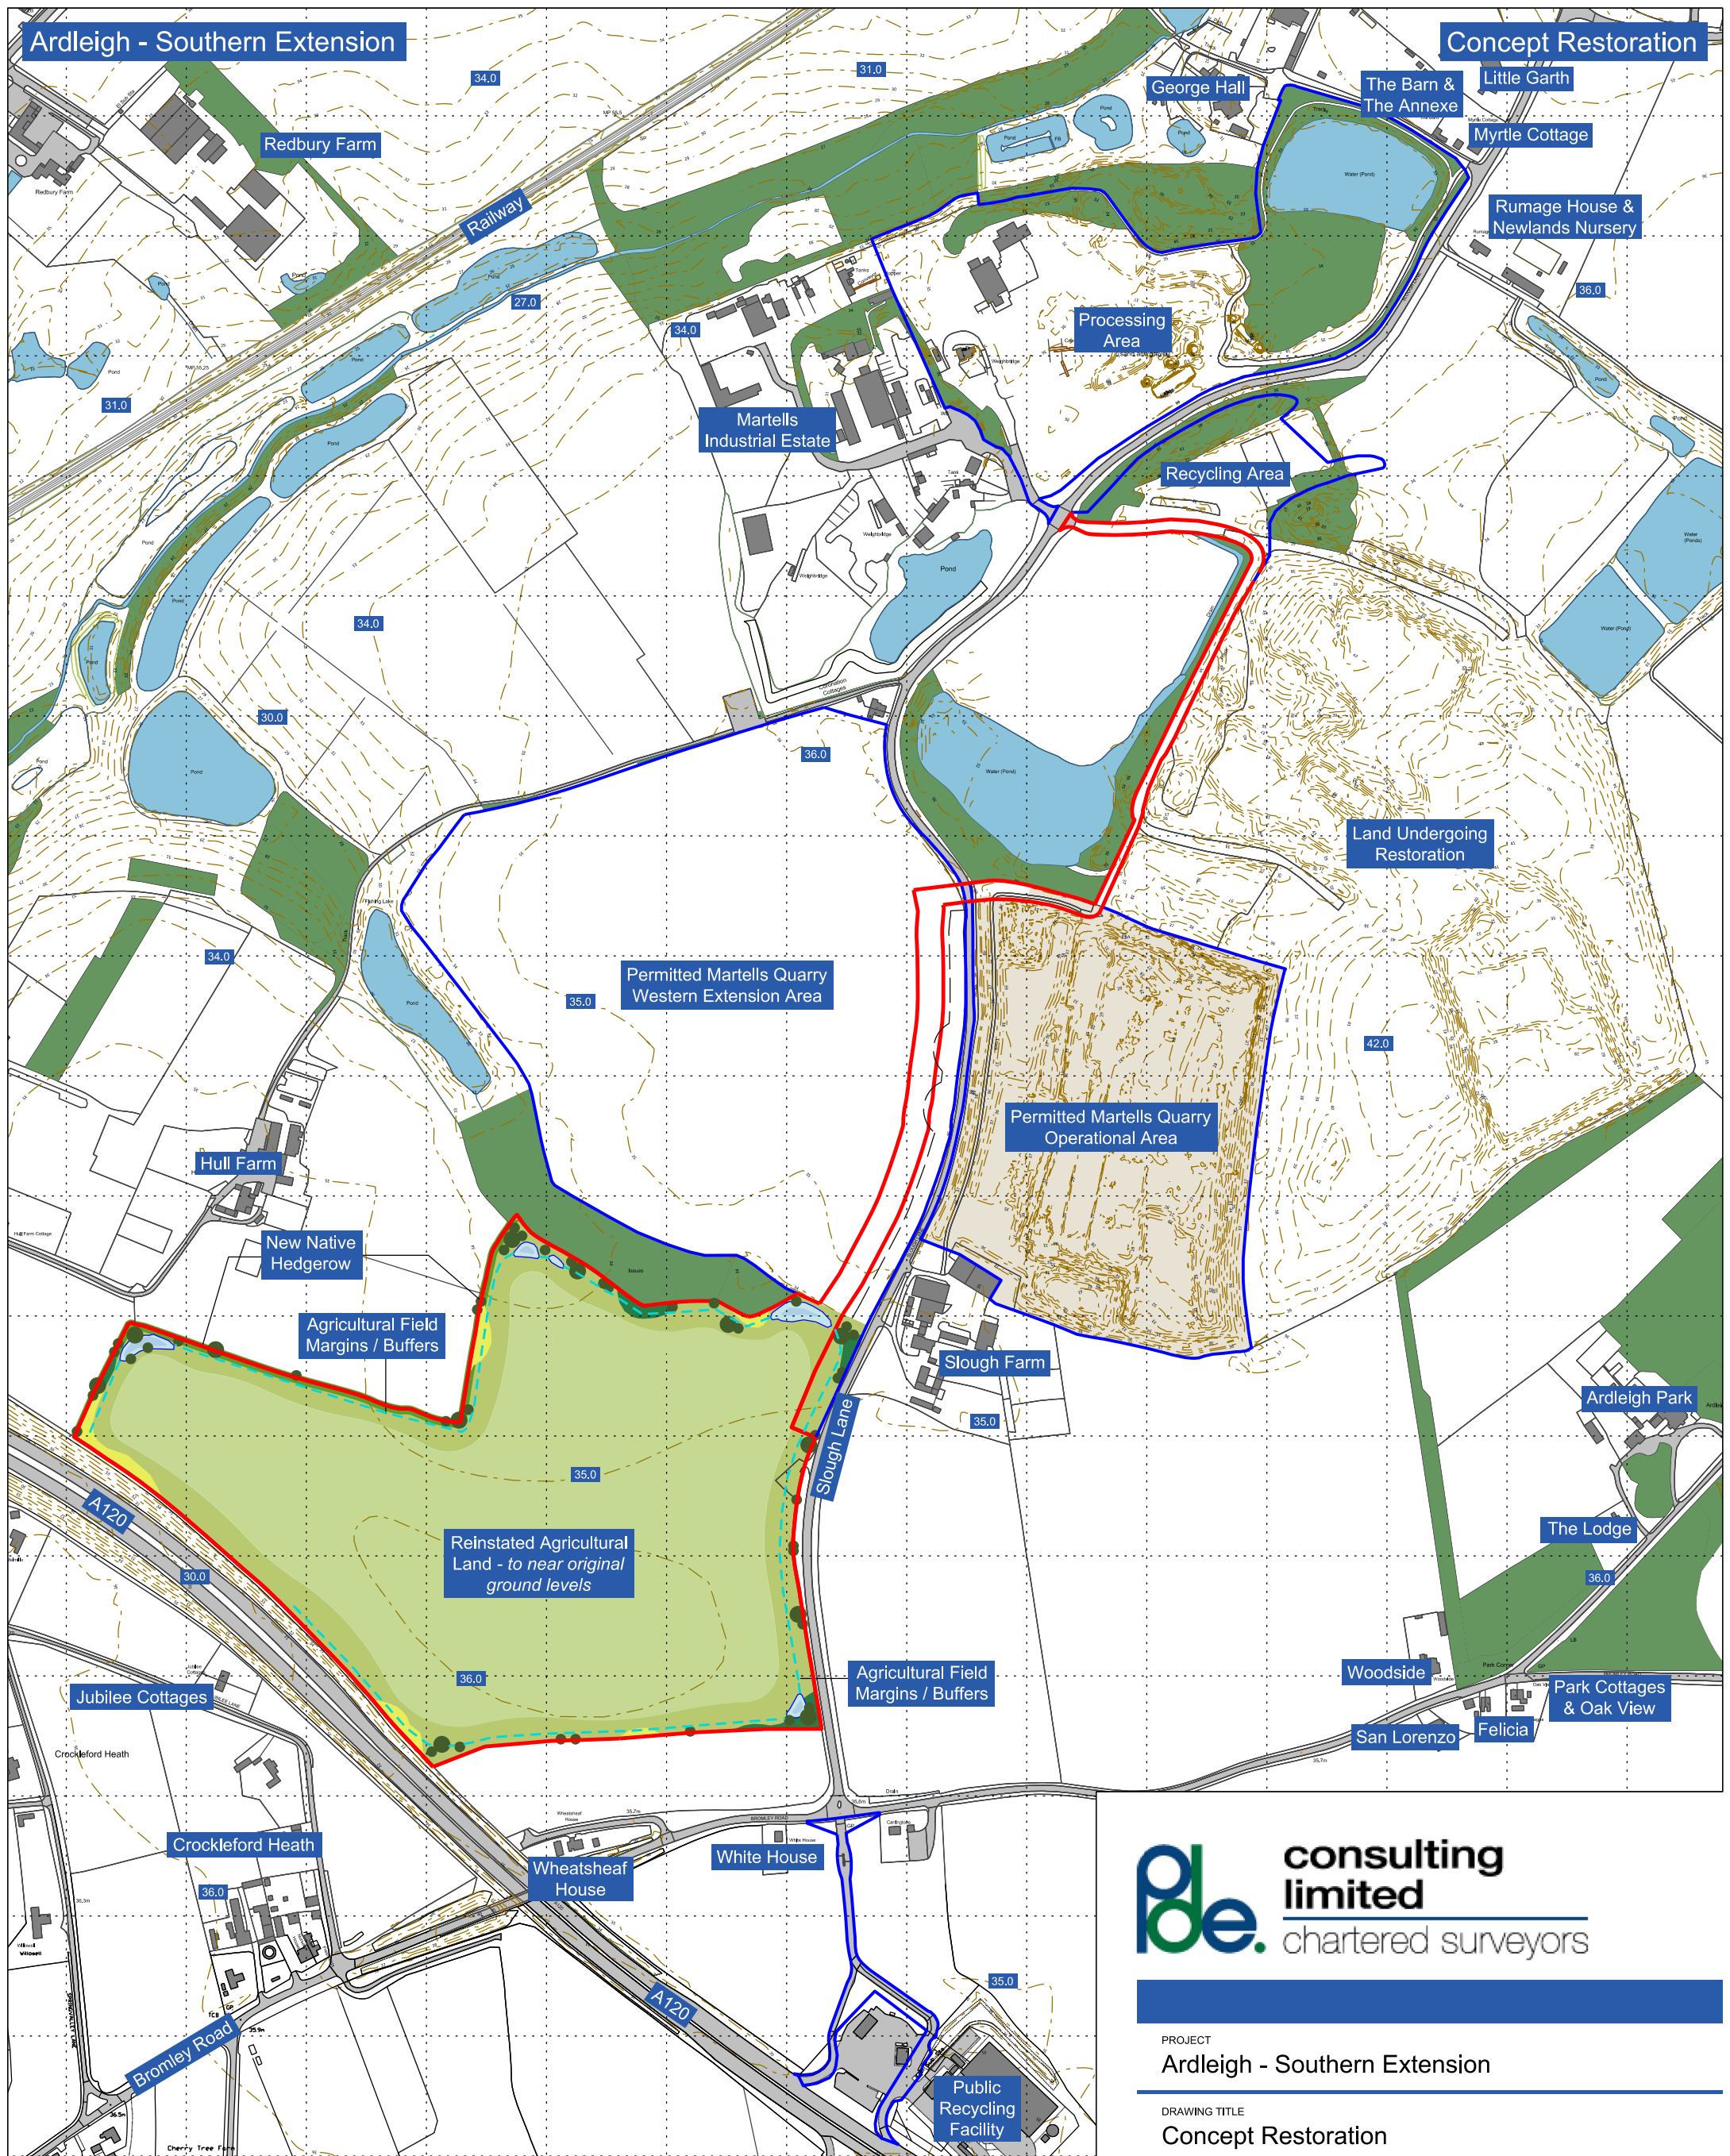

Legend

	Promotion Boundary
	Other Land Under the Control of the Operator
	Restored Agricultural Land

	Agricultural Field Margins / Buffers
	Existing Woodland
	New Native Hedgerow to Western Boundary

	Water Bodies
	1m Contours (mAO)



PROJECT
Ardleigh - Southern Extension

DRAWING TITLE
Concept Restoration

DATE
March 2024

SCALE
1:5,000 @ A3

DRAWING No.
PDE.ESX.ARDF.D.004A

DRAWING STATUS
FINAL

Reproduced from Ordnance Survey digital map data © Crown Copyright. All rights reserved. License number 0100031673

THIS DRAWING MAY NOT BE USED WITHOUT CONSENT OF PDE CONSULTING LTD

01284 764085 . www.pdeconsulting.co.uk

